




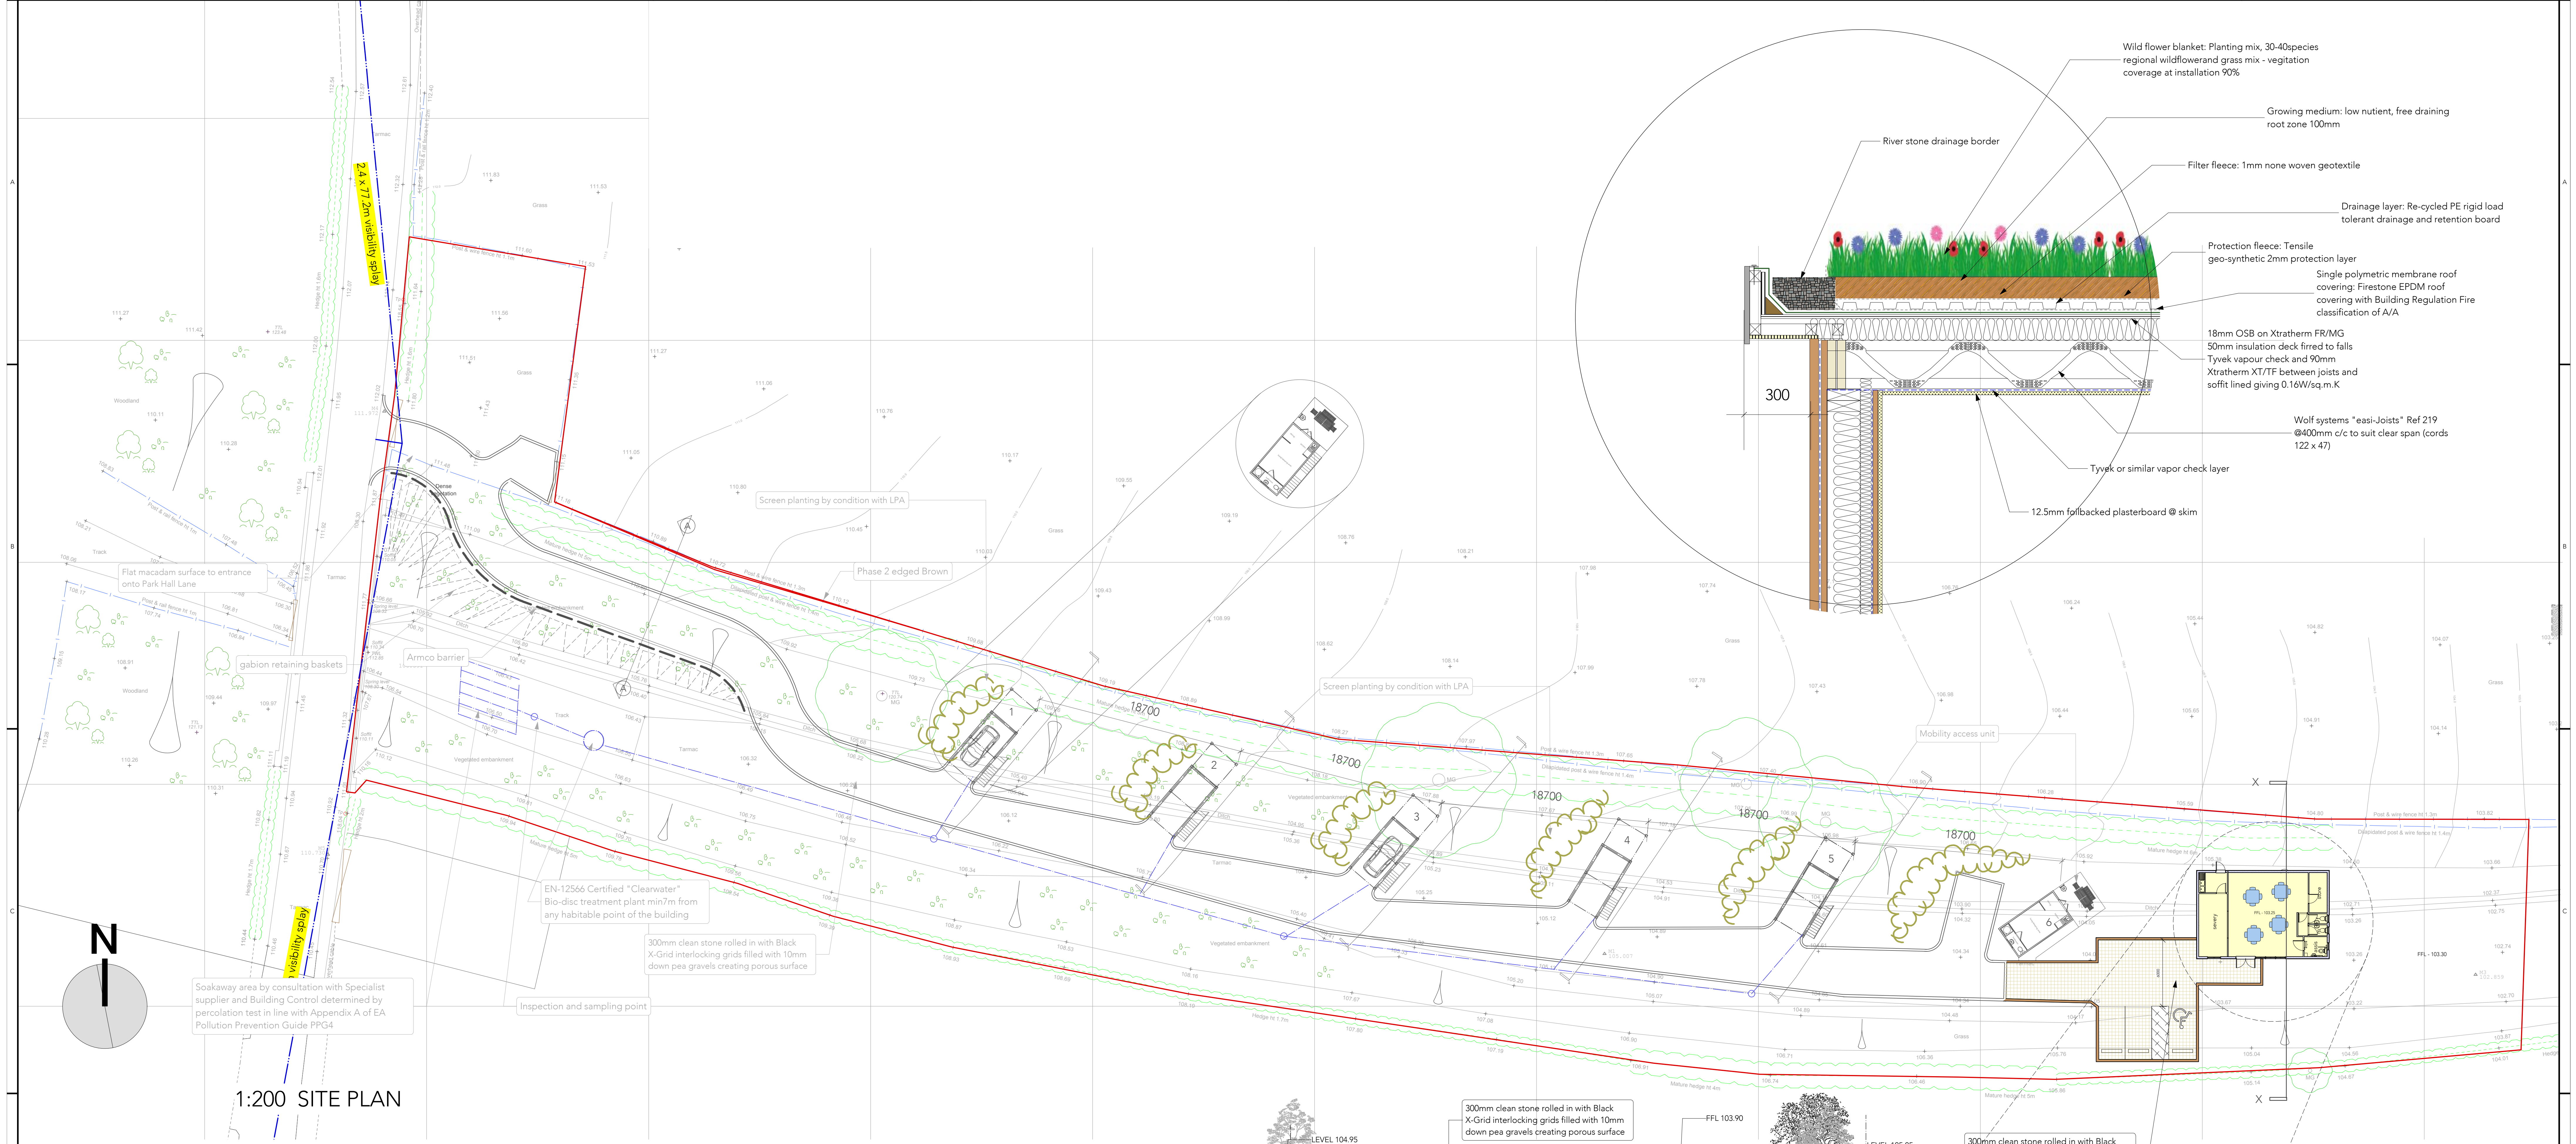


1:200 SITE PLAN

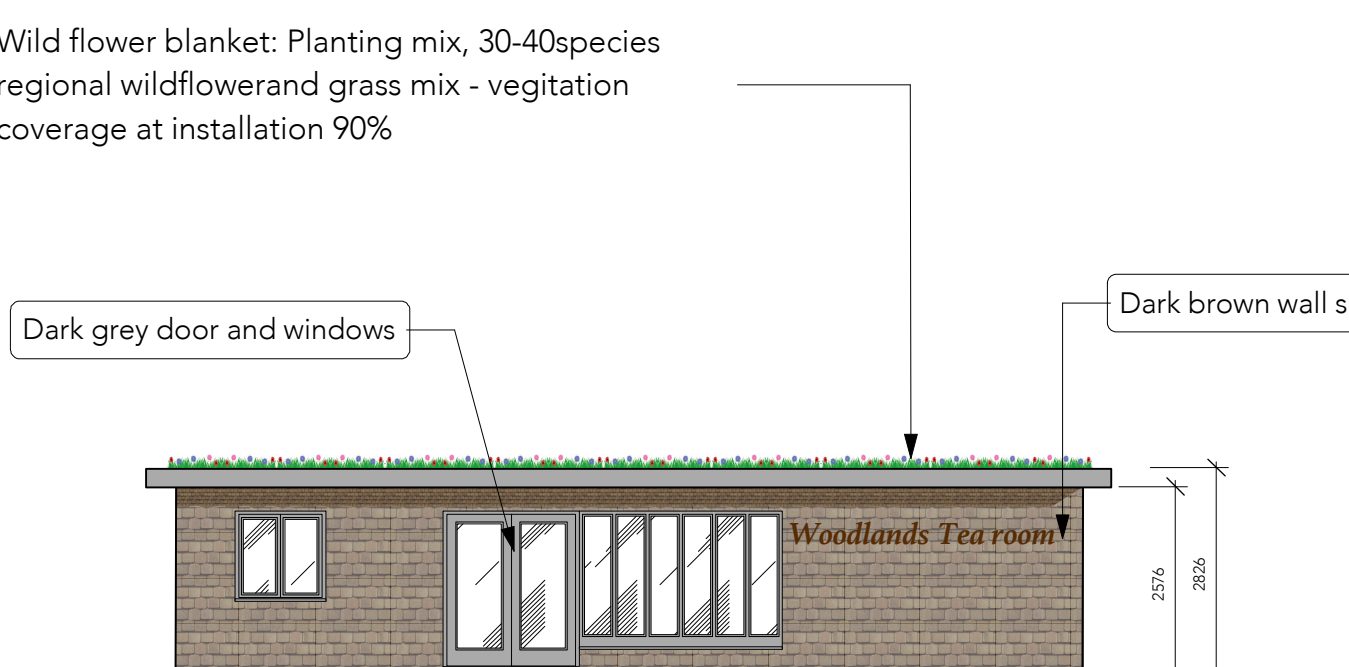

1:100 SOUTH ELEVATION

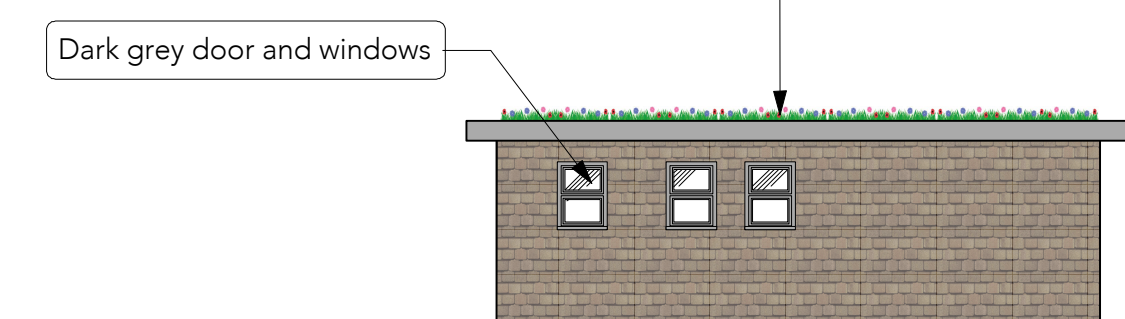


1:100 WEST ELEVATION

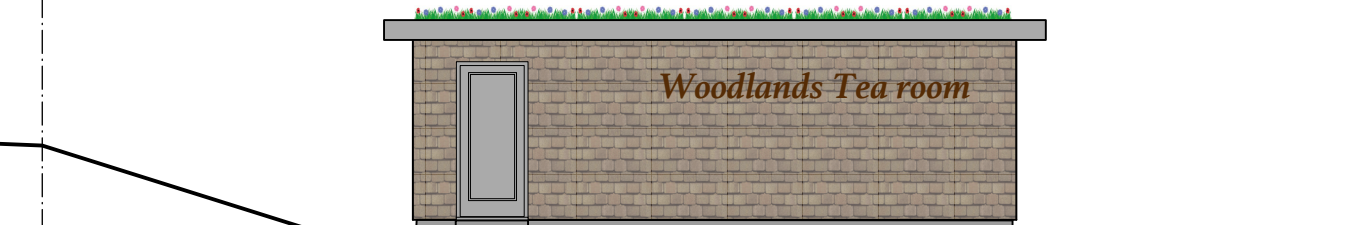


1:100 EAST ELEVATION




1:100 NORTH ELEVATION

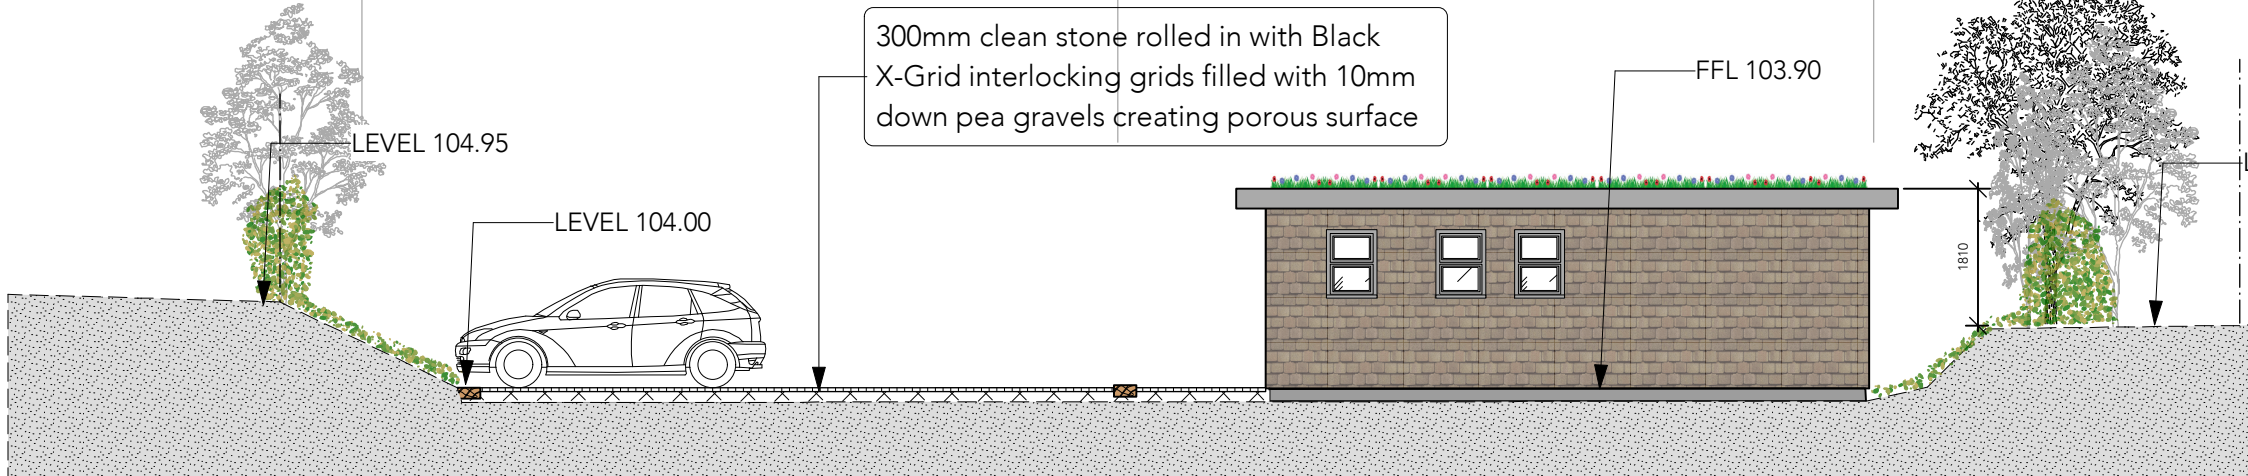

1:100 SECTION X-X THRO' CAR PARKING

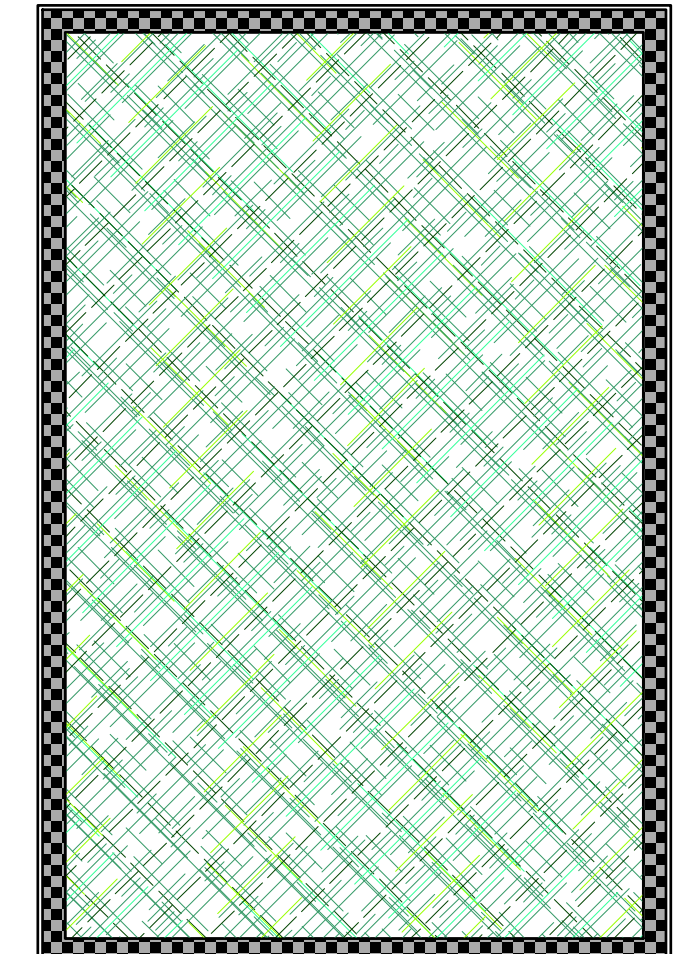


1:100 ROOF PLAN

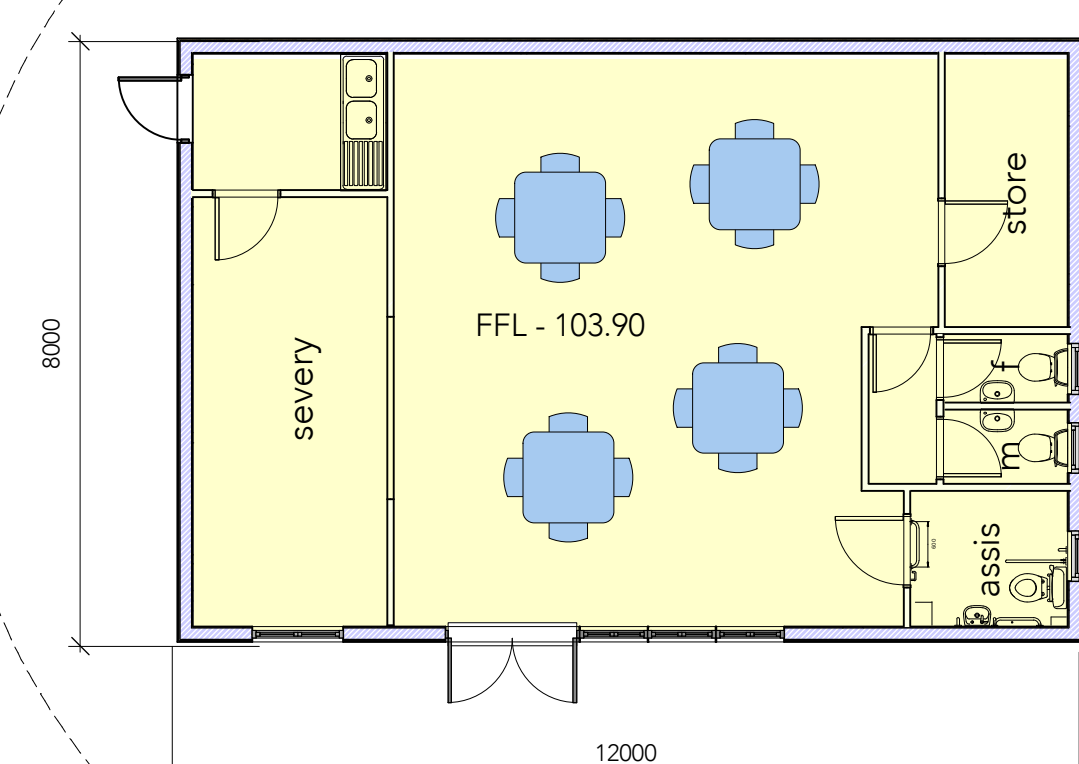

1:100 FLOOR PLAN

This drawing is not to be used for setting out all dimensions to be checked by the contractor prior to commencing work any discrepancies are to be referred to the design team. Do not scale. Copyright exists on this drawing and the intellectual content.

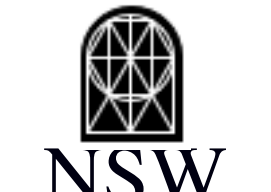No.	Date	Issue Notes
 NSW NAYLOR SALE & WIDDOWS LLP THE OLD LIBRARY, RUSLEY LANE, BREASTON, DERBY DE77 3AU Telephone: 01332 874666 Fax: 01332 874888 e-mail: reception.nsw@gnail.com		
Project Title Proposed Tea room Glamping pod site, Park Hall Lane, Mapperley Village		
Sheet Title Woodland Tea room		
Scale 1:200 - 1:100 - 1:10	Drawing No. 3485/04	
Date 10/7/20		