


East Elevation
1 : 100




West Elevation
1 : 100



North Elevation
1 : 100

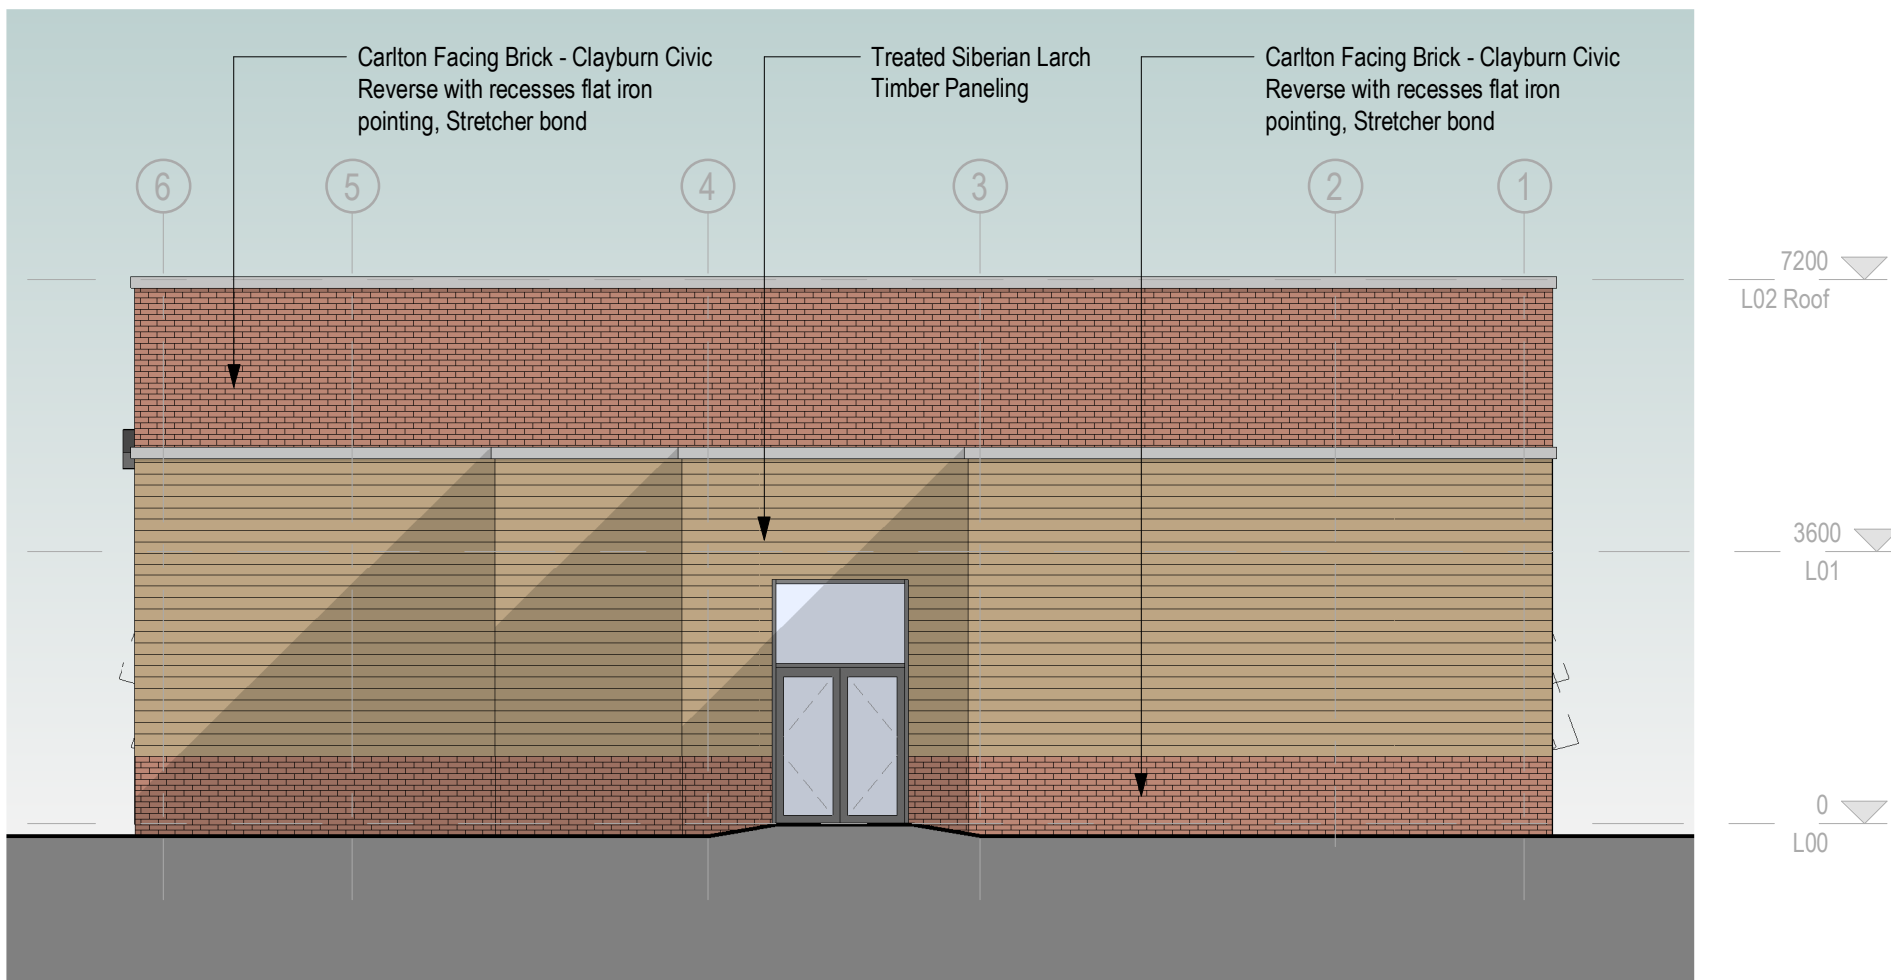

South Elevation
1 : 100

 

SCALE 1:100 @ A1

P02	Nursery Removed	03.09.2021	SML	PK
P01	Issued for Planning	08.03.2021	DV	PK
Revision		Date	Dn	Chk

This document references the following files:-

Client
Peveril Securities

Project
Derby Road, Swanwick Primary School

Drawing Title
Proposed Elevations

Suitability Status

Job No.	Scale	Size	Rev
201387	1 : 100	@ A1	P02
Drawing Number			
201387 - PEV - 01 - ZZ - DR - A - 3100			
Project Code	Originator	Zone	Level
Type	Role	Number	

PICK EVERARD **PEVERIL SECURITIES**

T 0345 045 0050 www.pick-everard.co.uk
This drawing is issued for the sole and exclusive use of the intended recipient and is subject to copyright in favour of Pick Everard. Pick Everard does not accept any responsibility or liability whatsoever for its use by a person other than the intended recipient.