




FIRST FLOOR

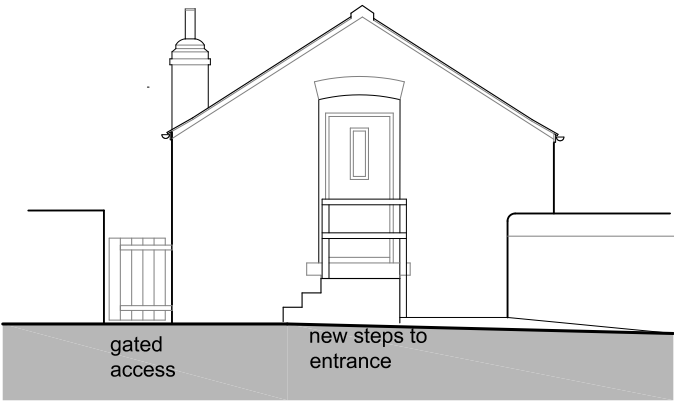


WEST ELEVATION

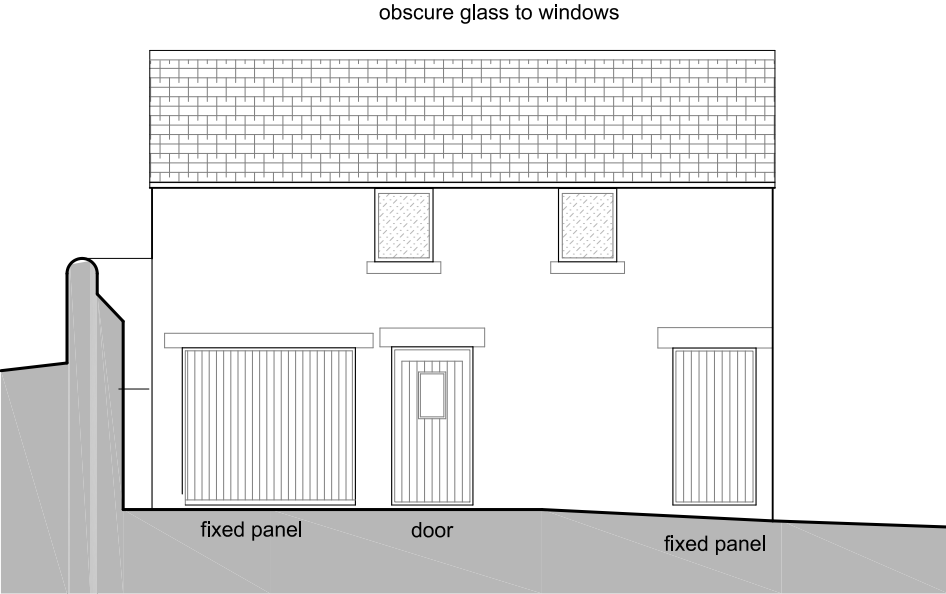

SOUTH ELEVATION

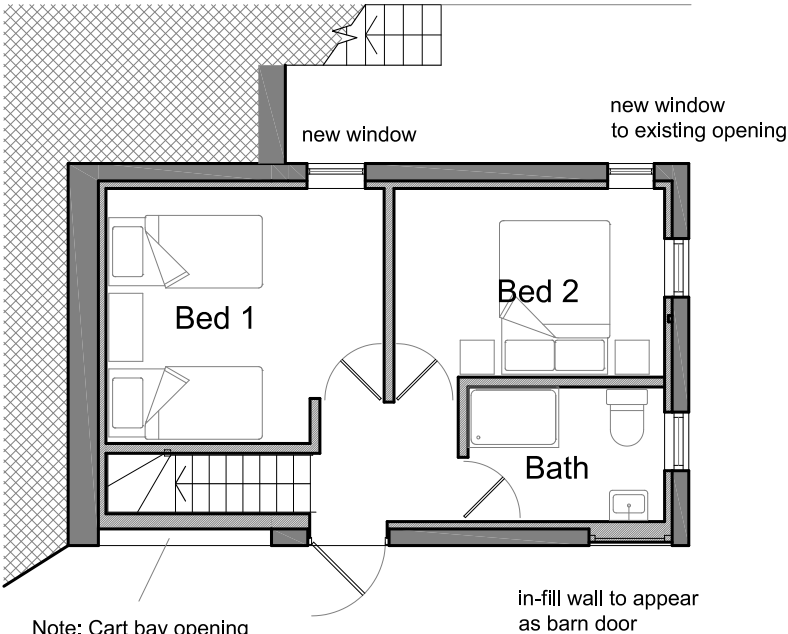

GROUND FLOOR

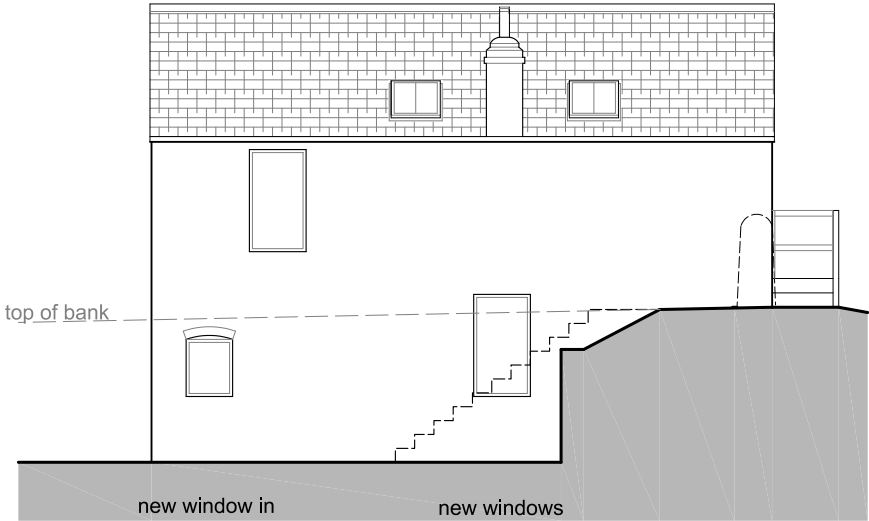

NORTH ELEVATION



EAST ELEVATION

07	Set back cart bay timber panel and omit rooflights south elev	20.03.23	RB
06	North elev windows	06.01.23	RB
REV.	DESCRIPTION	DATE	BY

Client: Cate & Chris Coe Jacqui Garrett	Drg Title: PROPOSED BARN CONVERSION	File. No. OnS720_310	Project: OnS712
Project: Sunnyside Fritchley, DERBYSHIRE, DE56 2FS	Drg Ref: PROP BARN	Scale: 1:100	Date: 20/3/23
		STATUS:	Drawn By: RB Checked By: DM

OAKENSTONE
DESIGN PLANNING BUILD
3F Cromford Creative, Cromford Mills, Mill Lane
Matlock, DERBYSHIRE, DE4 3RQ
TEL: +44 (0)1629 343006
www.OakenStone.co.uk E-mail : info@OakenStone.co.uk