


Proposed Site Plan

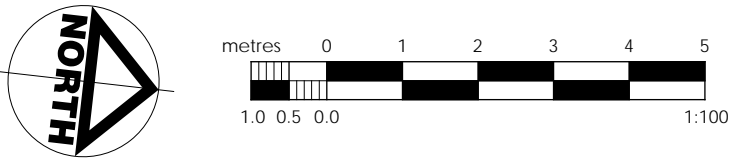

Revisions:

CLIENT Mr & Mrs Needham				DRAWING NO. 8000-9	
PROJECT Hydra, Holbrook.				STATUS Planning	
DRAWING Proposed Site Plan - Scheme 2				BASE FILE existing.mkd	
DATE © Jun '13	SCALE 1:100	SIZE A2	DRAWN JCS		

Do not scale this drawing. Reproduction subject to copyright.

**bakewell & partners**  
chartered architects + chartered town planners

The Studio  
Queen Street  
Belper DE56 1NR

01773 822888  
bakewell@bakewells.eu  
www.bakewells.eu

