



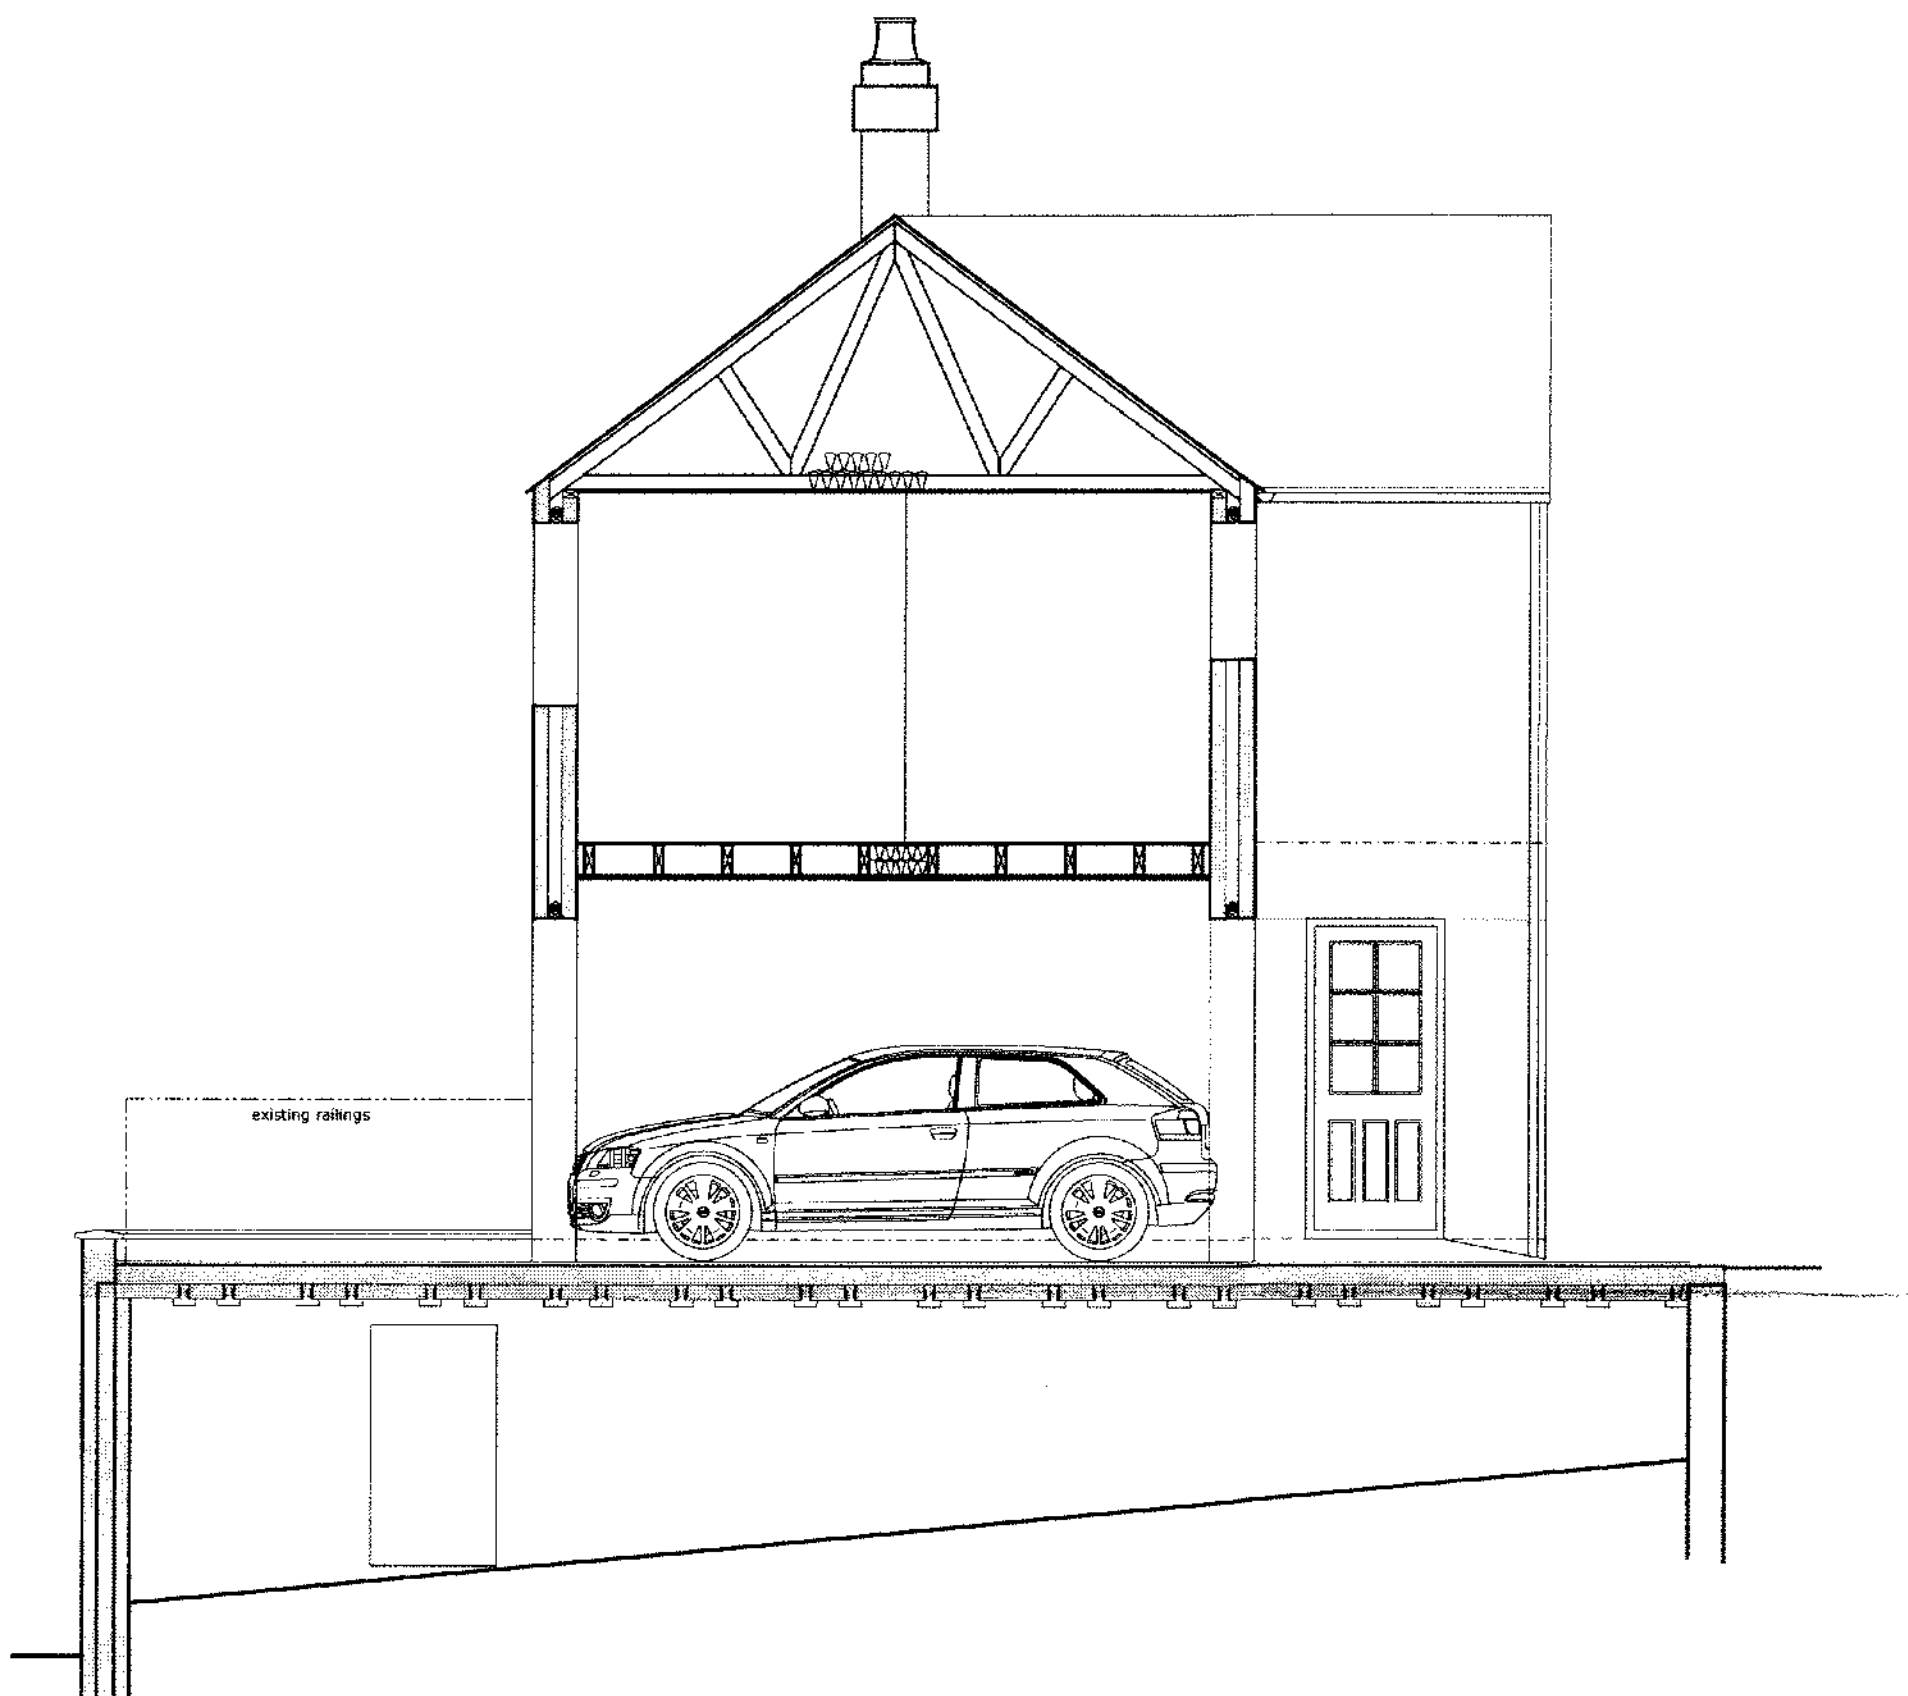


South Elevation

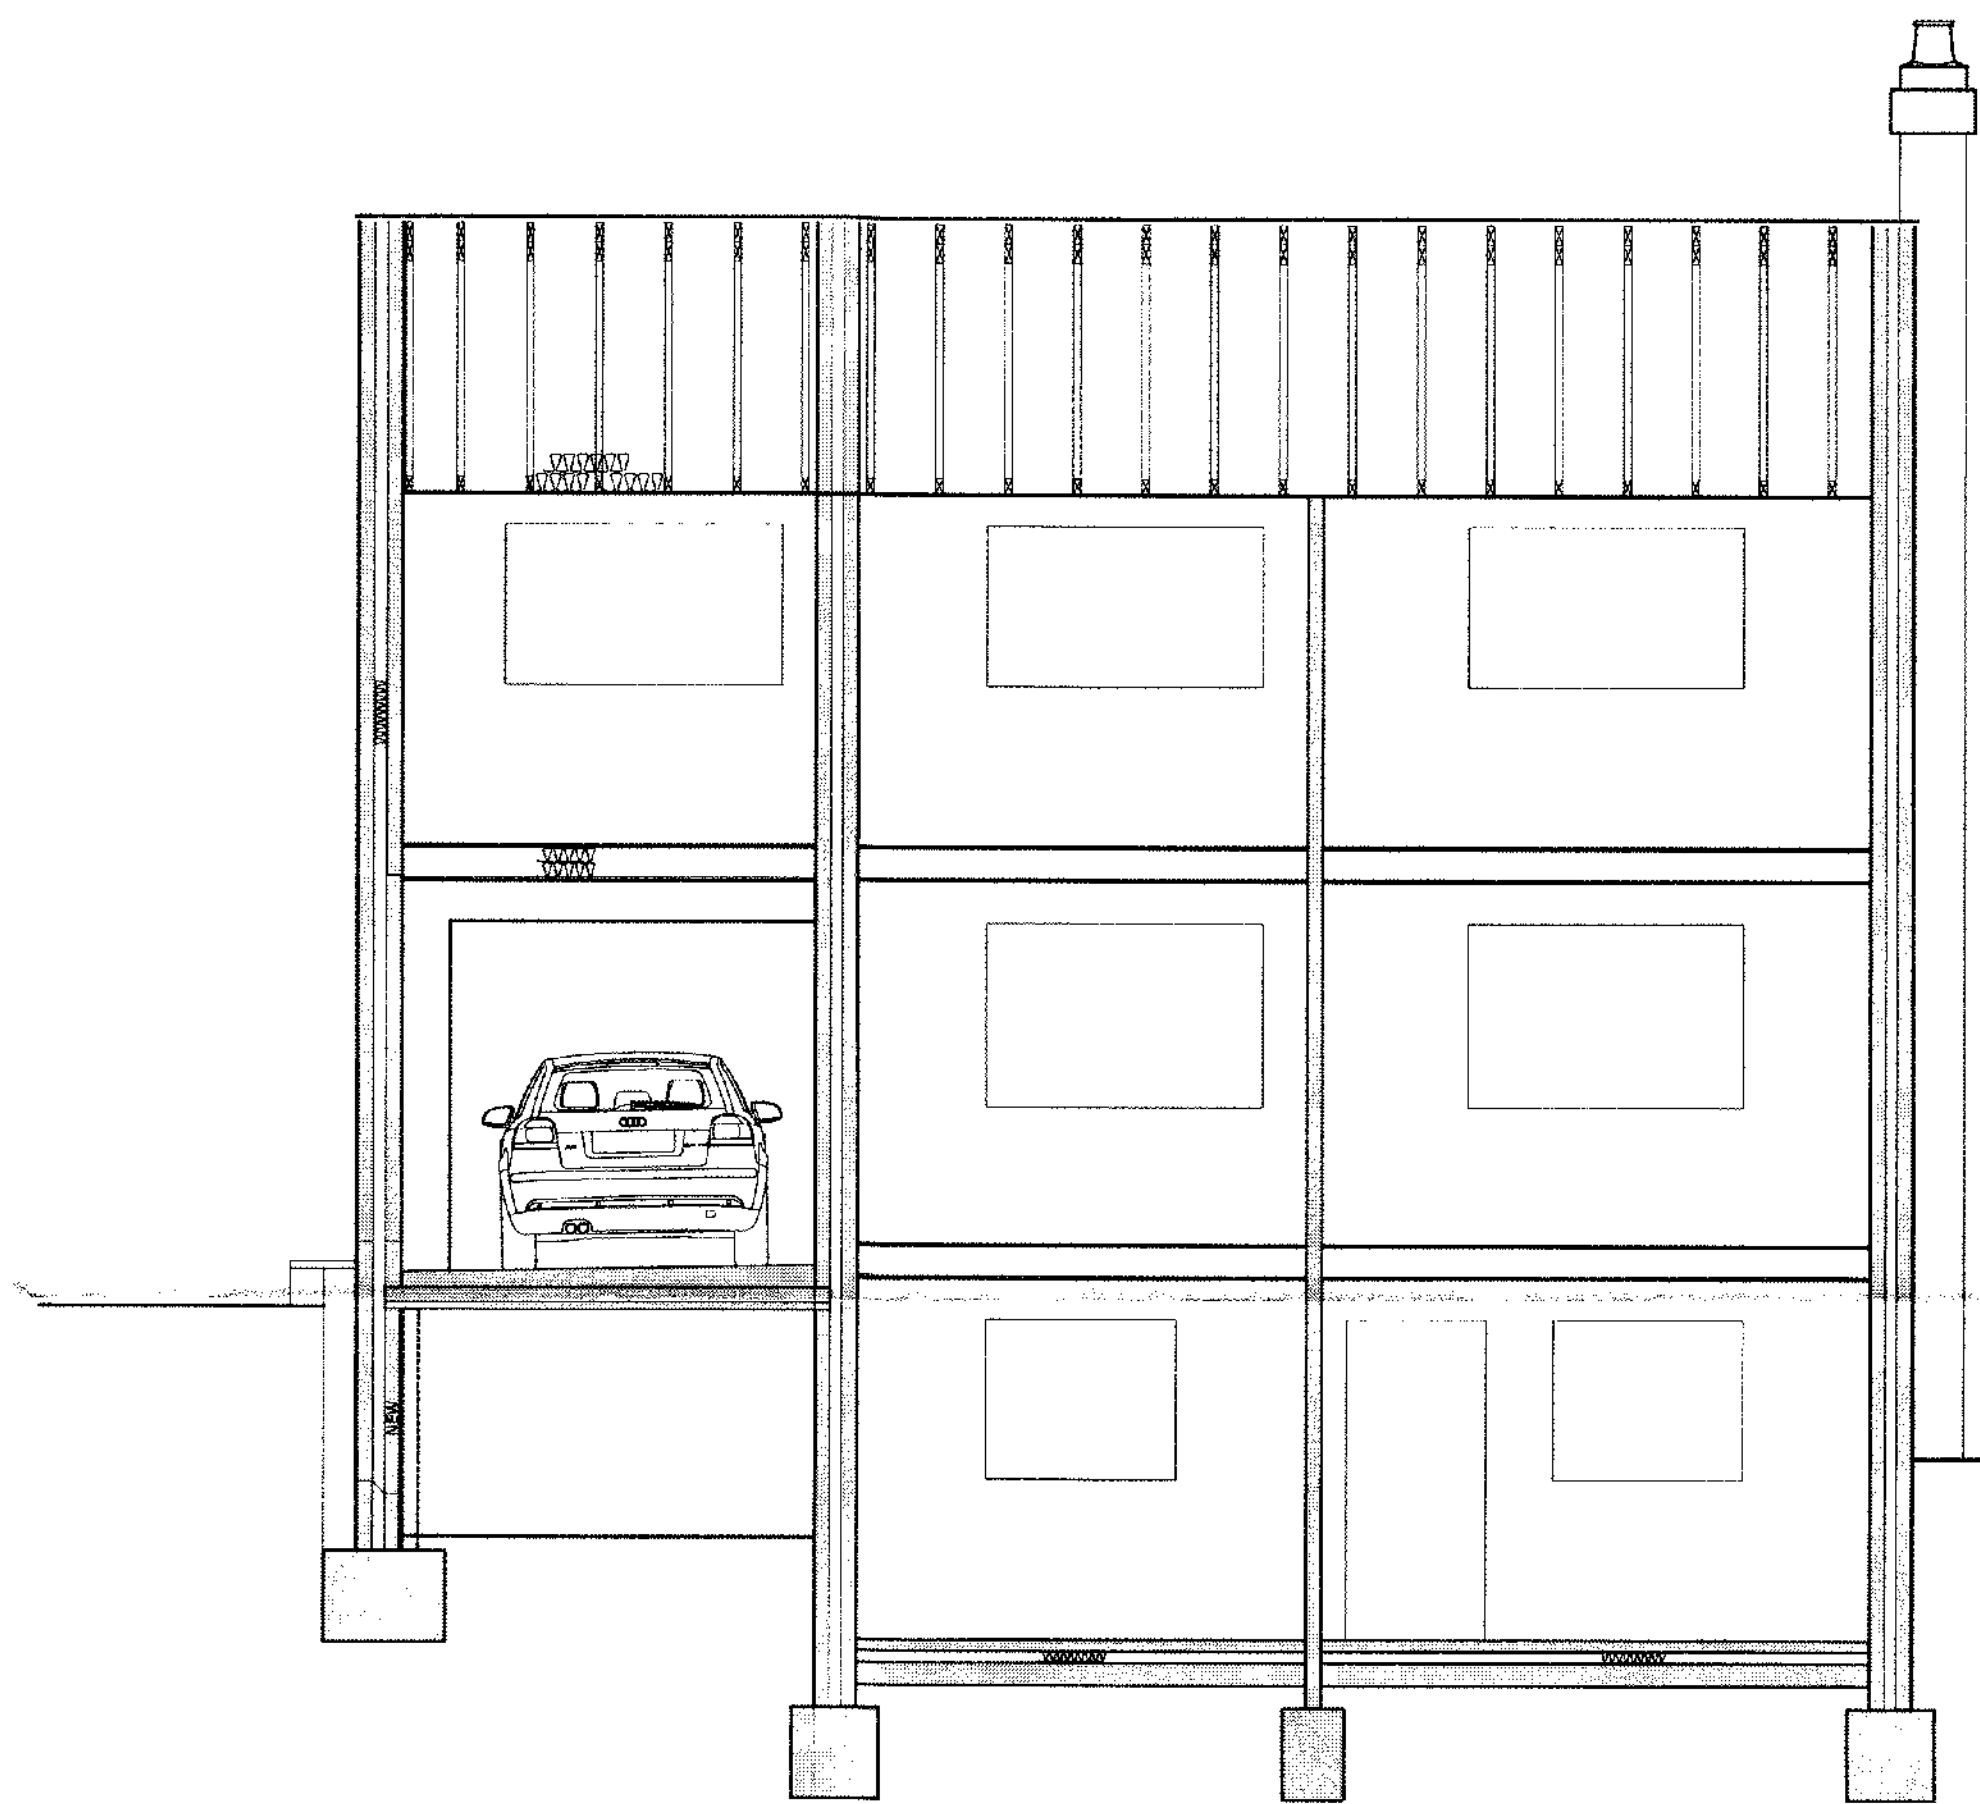

East Elevation




West Elevation

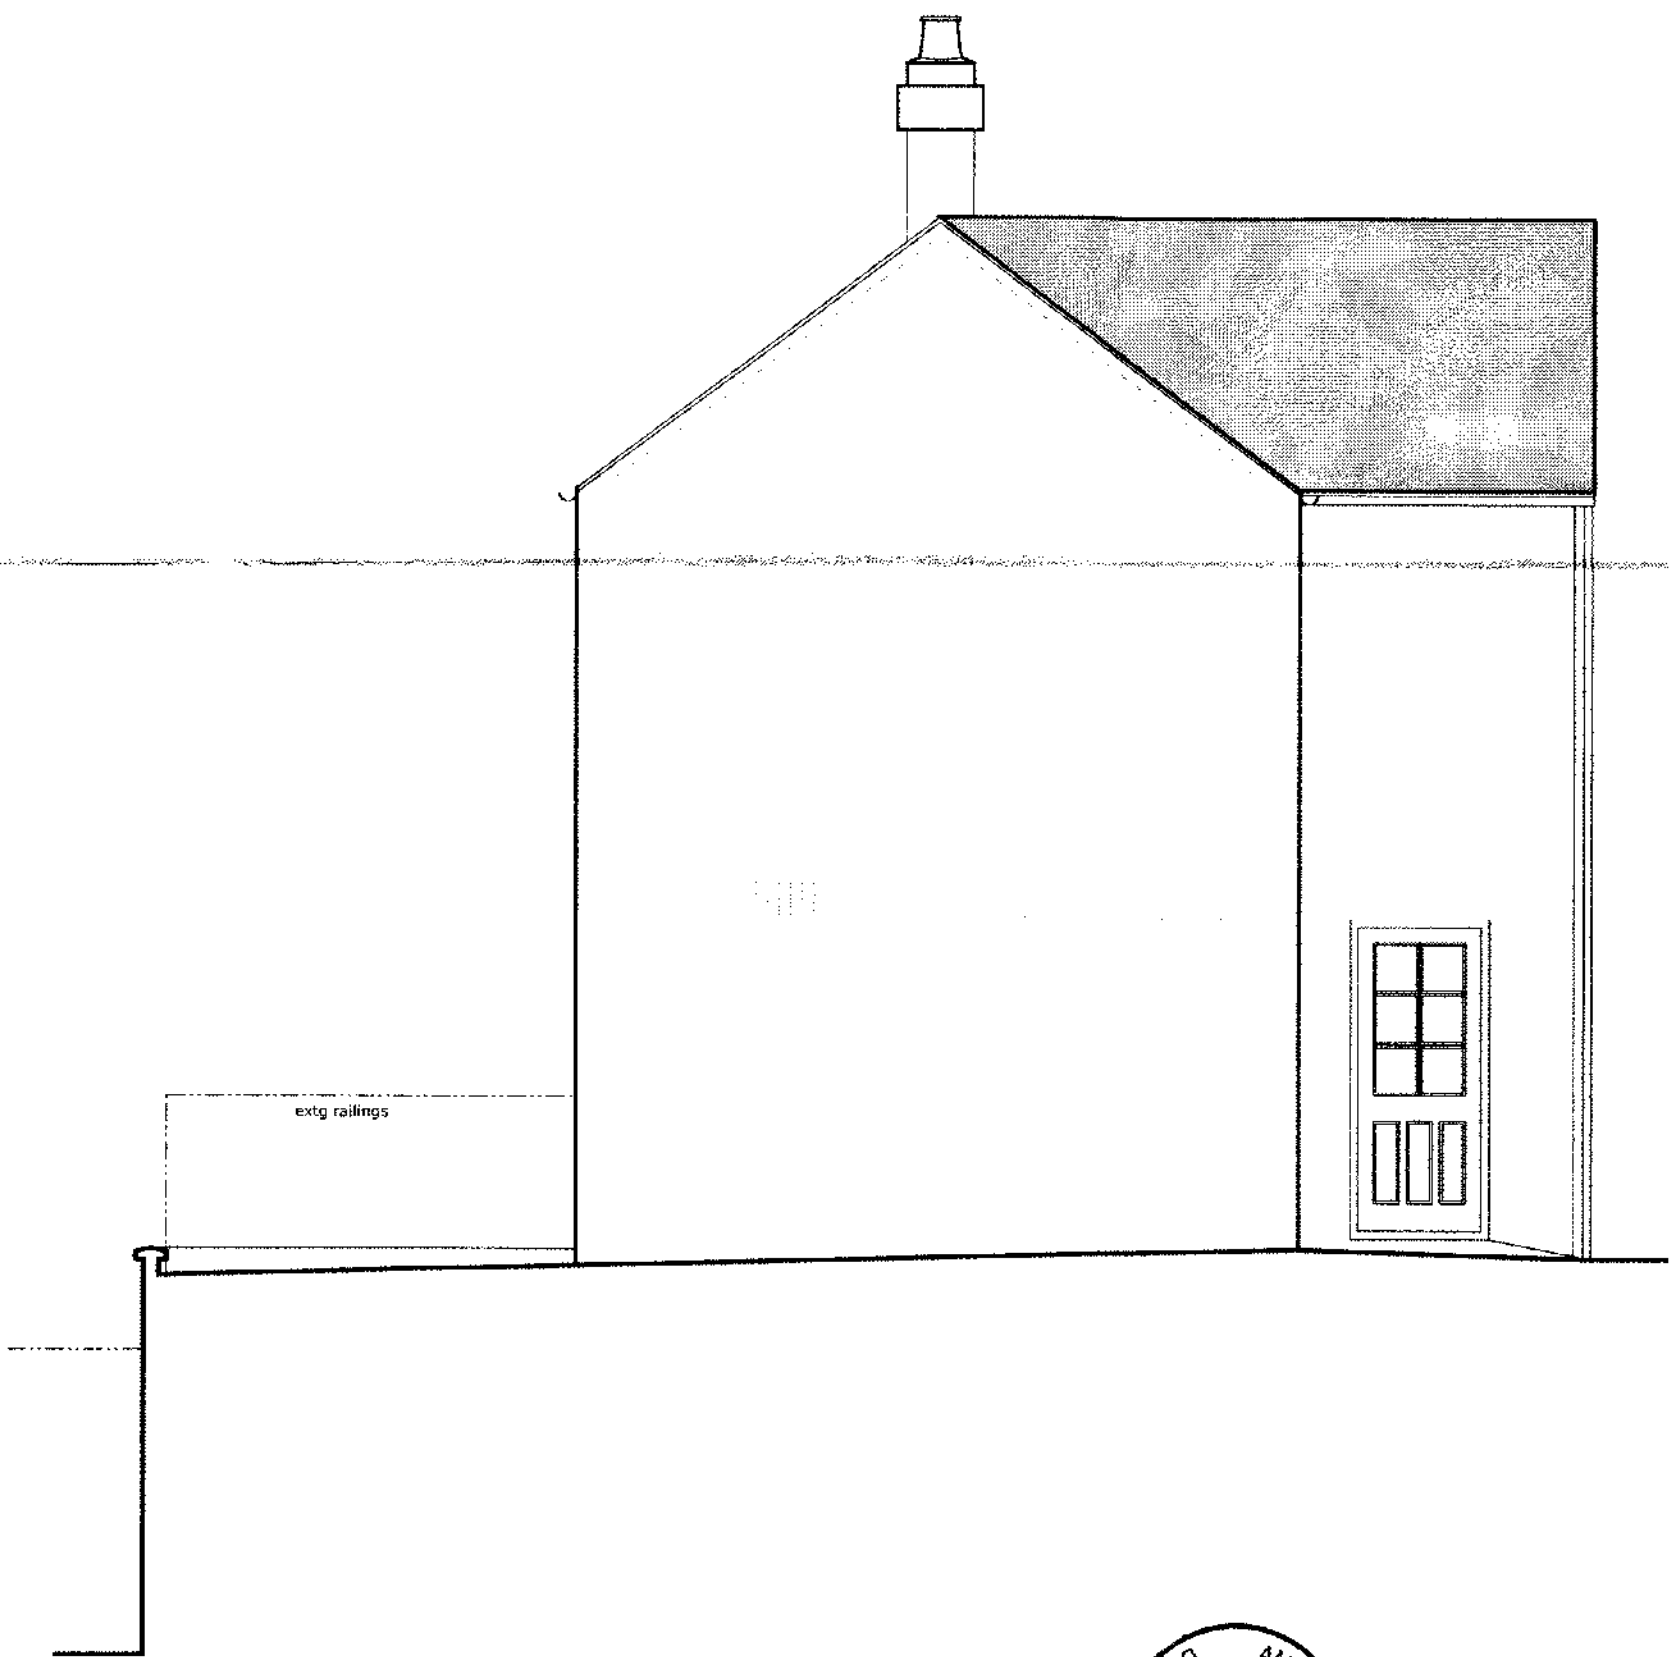

South Elevation

REVISIONS			
A	BEDROOM WINDOW AMENDED	JCS	21.08.07
CLIENT			
Mr & Mrs P. Gascoigne			
PROJECT			
Extension at 15a Valley View, Belper			
DRAWING			
Proposals: Sections & Elevations			
Bakewell & Partners			
chartered architects and town planners			
The Studio - Queen Street - Belper - DE56 1NR			
telephone: (01773) 822888 e-mail: bakewell@bakewell-and-partners.co.uk			
DRAWN		DATE	
T7A		Aug 2008	
BASE FILE		SCALE	
working drawing mid		1 : 50	
PLANNING PORTAL NO.		JOB NUMBER	
PP-00284174		7825	
DRAWING NO.		REVISION	
02		A	

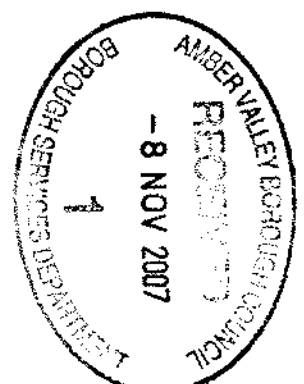



A		BEDROOM WINDOW AMENDED		JCS		21.08.07	
CONTRIBUTORS				BY		DATE	
 Mr & Mrs P. Gascoigne							
PROJECT							
Extension at 15a Valley View, Belper							
DRAWING							
Proposals: Floor Plans							
Bakewell & Partners <i>chartered architects and town planners</i>							
The Studio • Queen Street • Belper • DE56 1NR telephone: (01773) 828686 e-mail: bakewell@bakewell-and-partners.co.uk							
DRAWN				DATE ☺			
TPA				Aug 2008			
BASE FILE				SCALE		SIZE	
working drawing.mxd				1 : 50		A1	
PLANNING PORTAL NO.		JOB NUMBER		DRAWING NO.		REVISION	
PP-00284174		7825		01		A	