

Jasmine House School, 34, Ilkeston Road, Heanor, Derbyshire, DE75 7DT




Site Plan shows area bounded by: 443507.96, 346151.5 443649.38, 346292.92 (at a scale of 1:1250), OSGridRef: SK43574622. The representation of a road, track or path is no evidence of a right of way. The representation of features as lines is no evidence of a property boundary.

Produced on 17th Oct 2019 from the Ordnance Survey National Geographic Database and incorporating surveyed revision available at this date. Reproduction in whole or part is prohibited without the prior permission of Ordnance Survey. © Crown copyright 2019. Supplied by www.buyaplan.co.uk a licensed Ordnance Survey partner (100053143). Unique plan reference: #00464209-6A11BE

Ordnance Survey and the OS Symbol are registered trademarks of Ordnance Survey, the national mapping agency of Great Britain. Buy A Plan logo, pdf design and the www.buyaplan.co.uk website are Copyright © Pass Inc Ltd 2019

DWG NO: 40-514 _ Location	
CLIENT:	Smoothstone Care
PROJECT:	Jasmine House 34 Ilkeston Road Heanor Derbyshire DE75 7DT
TITLE:	Outdoor Classroom
ORIGIN: TT	DATE: November 23, 2020
SCALE:	1:1250 @ A3
WHITE PEAK DESIGN AND BUILD LTD	White Peak Design and Build Ltd Via Gellia Mills, Bonsal, Matlock Derbyshire, De4 2AJ
T: 0800 689 1218 W: www.wpdb.co.uk E: Info@whitepeakdb.co.uk	



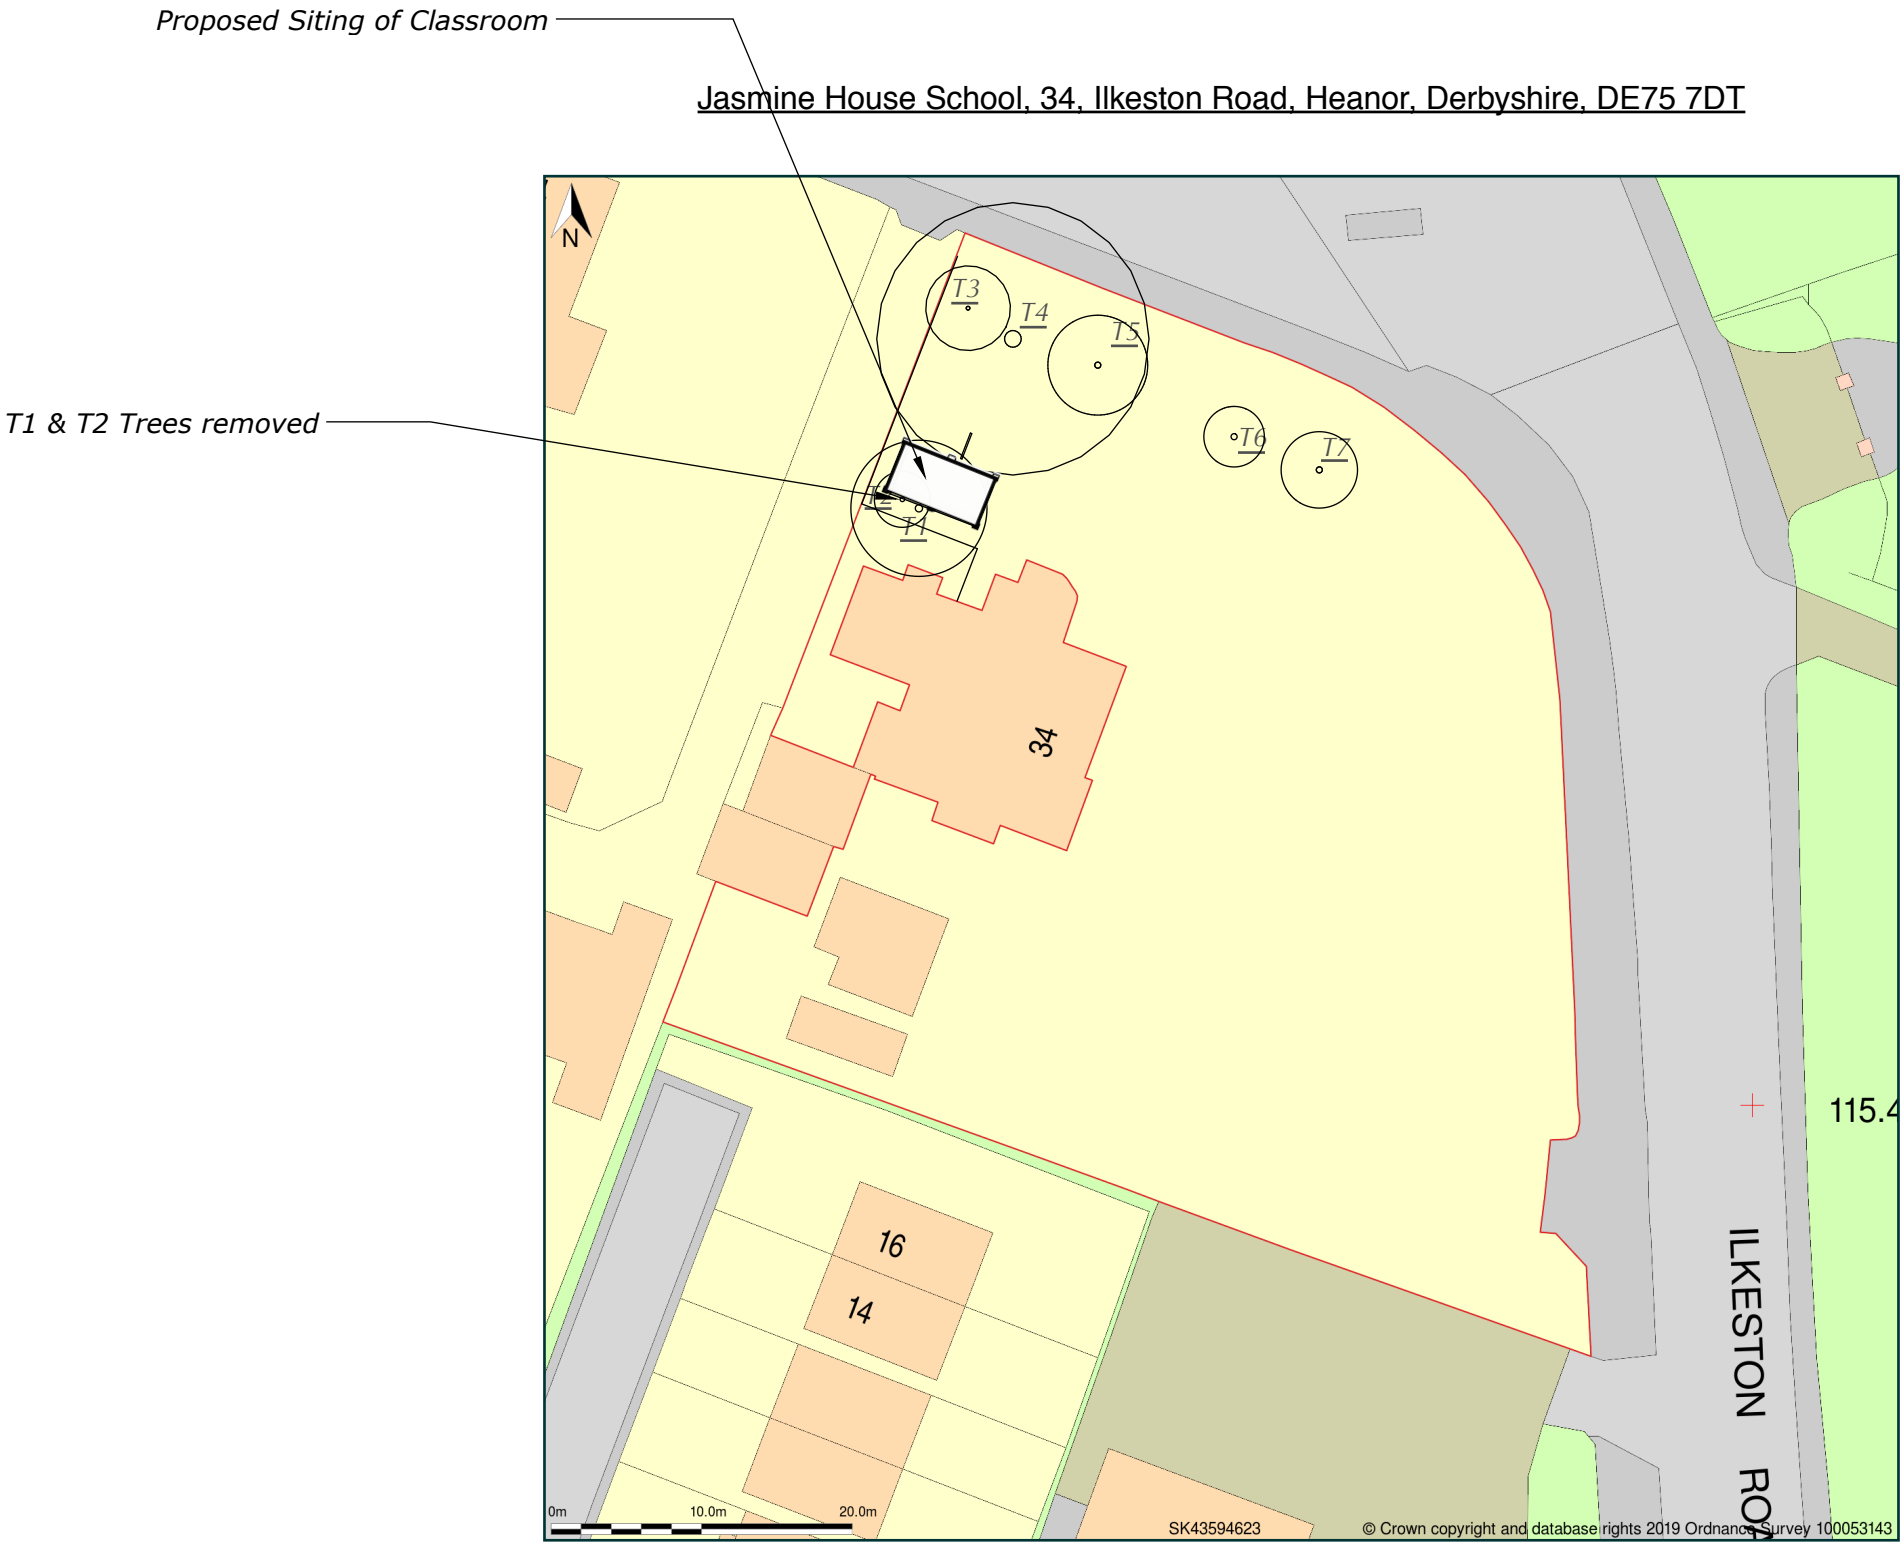


Block Plan shows area bounded by: 443550.38, 346192.52, 443640.38, 346282.52 (at a scale of 1:500), OSGridRef: SK43594623. The representation of a road, track or path is no evidence of a right of way. The representation of features as lines is no evidence of a property boundary.

Produced on 17th Oct 2019 from the Ordnance Survey National Geographic Database and incorporating surveyed revision available at this date. Reproduction in whole or part is prohibited without the prior permission of Ordnance Survey. © Crown copyright 2019. Supplied by www.buyaplan.co.uk a licensed Ordnance Survey partner (100053143). Unique plan reference: #00464210-1984D0

Ordnance Survey and the OS Symbol are registered trademarks of Ordnance Survey, the national mapping agency of Great Britain. Buy A Plan logo, pdf design and the www.buyaplan.co.uk website are Copyright © Pass Inc Ltd 2019

DWG NO: 40-514 _ Site	
CLIENT:	Smoothstone Care
PROJECT:	Jasmine House 34 Ilkeston Road Heanor Derbyshire DE75 7DT
TITLE:	Outdoor Classroom
ORIGIN: TT	DATE: November 23, 2020
SCALE: 1:500 @ A3	
WHITE PEAK DESIGN AND BUILD LTD	White Peak Design and Build Ltd Via Gellia Mills, Bonsal, Matlock Derbyshire, De4 2AJ
T: 0800 689 1218 W: www.wpdb.co.uk E: Info@whitepeakdb.co.uk	

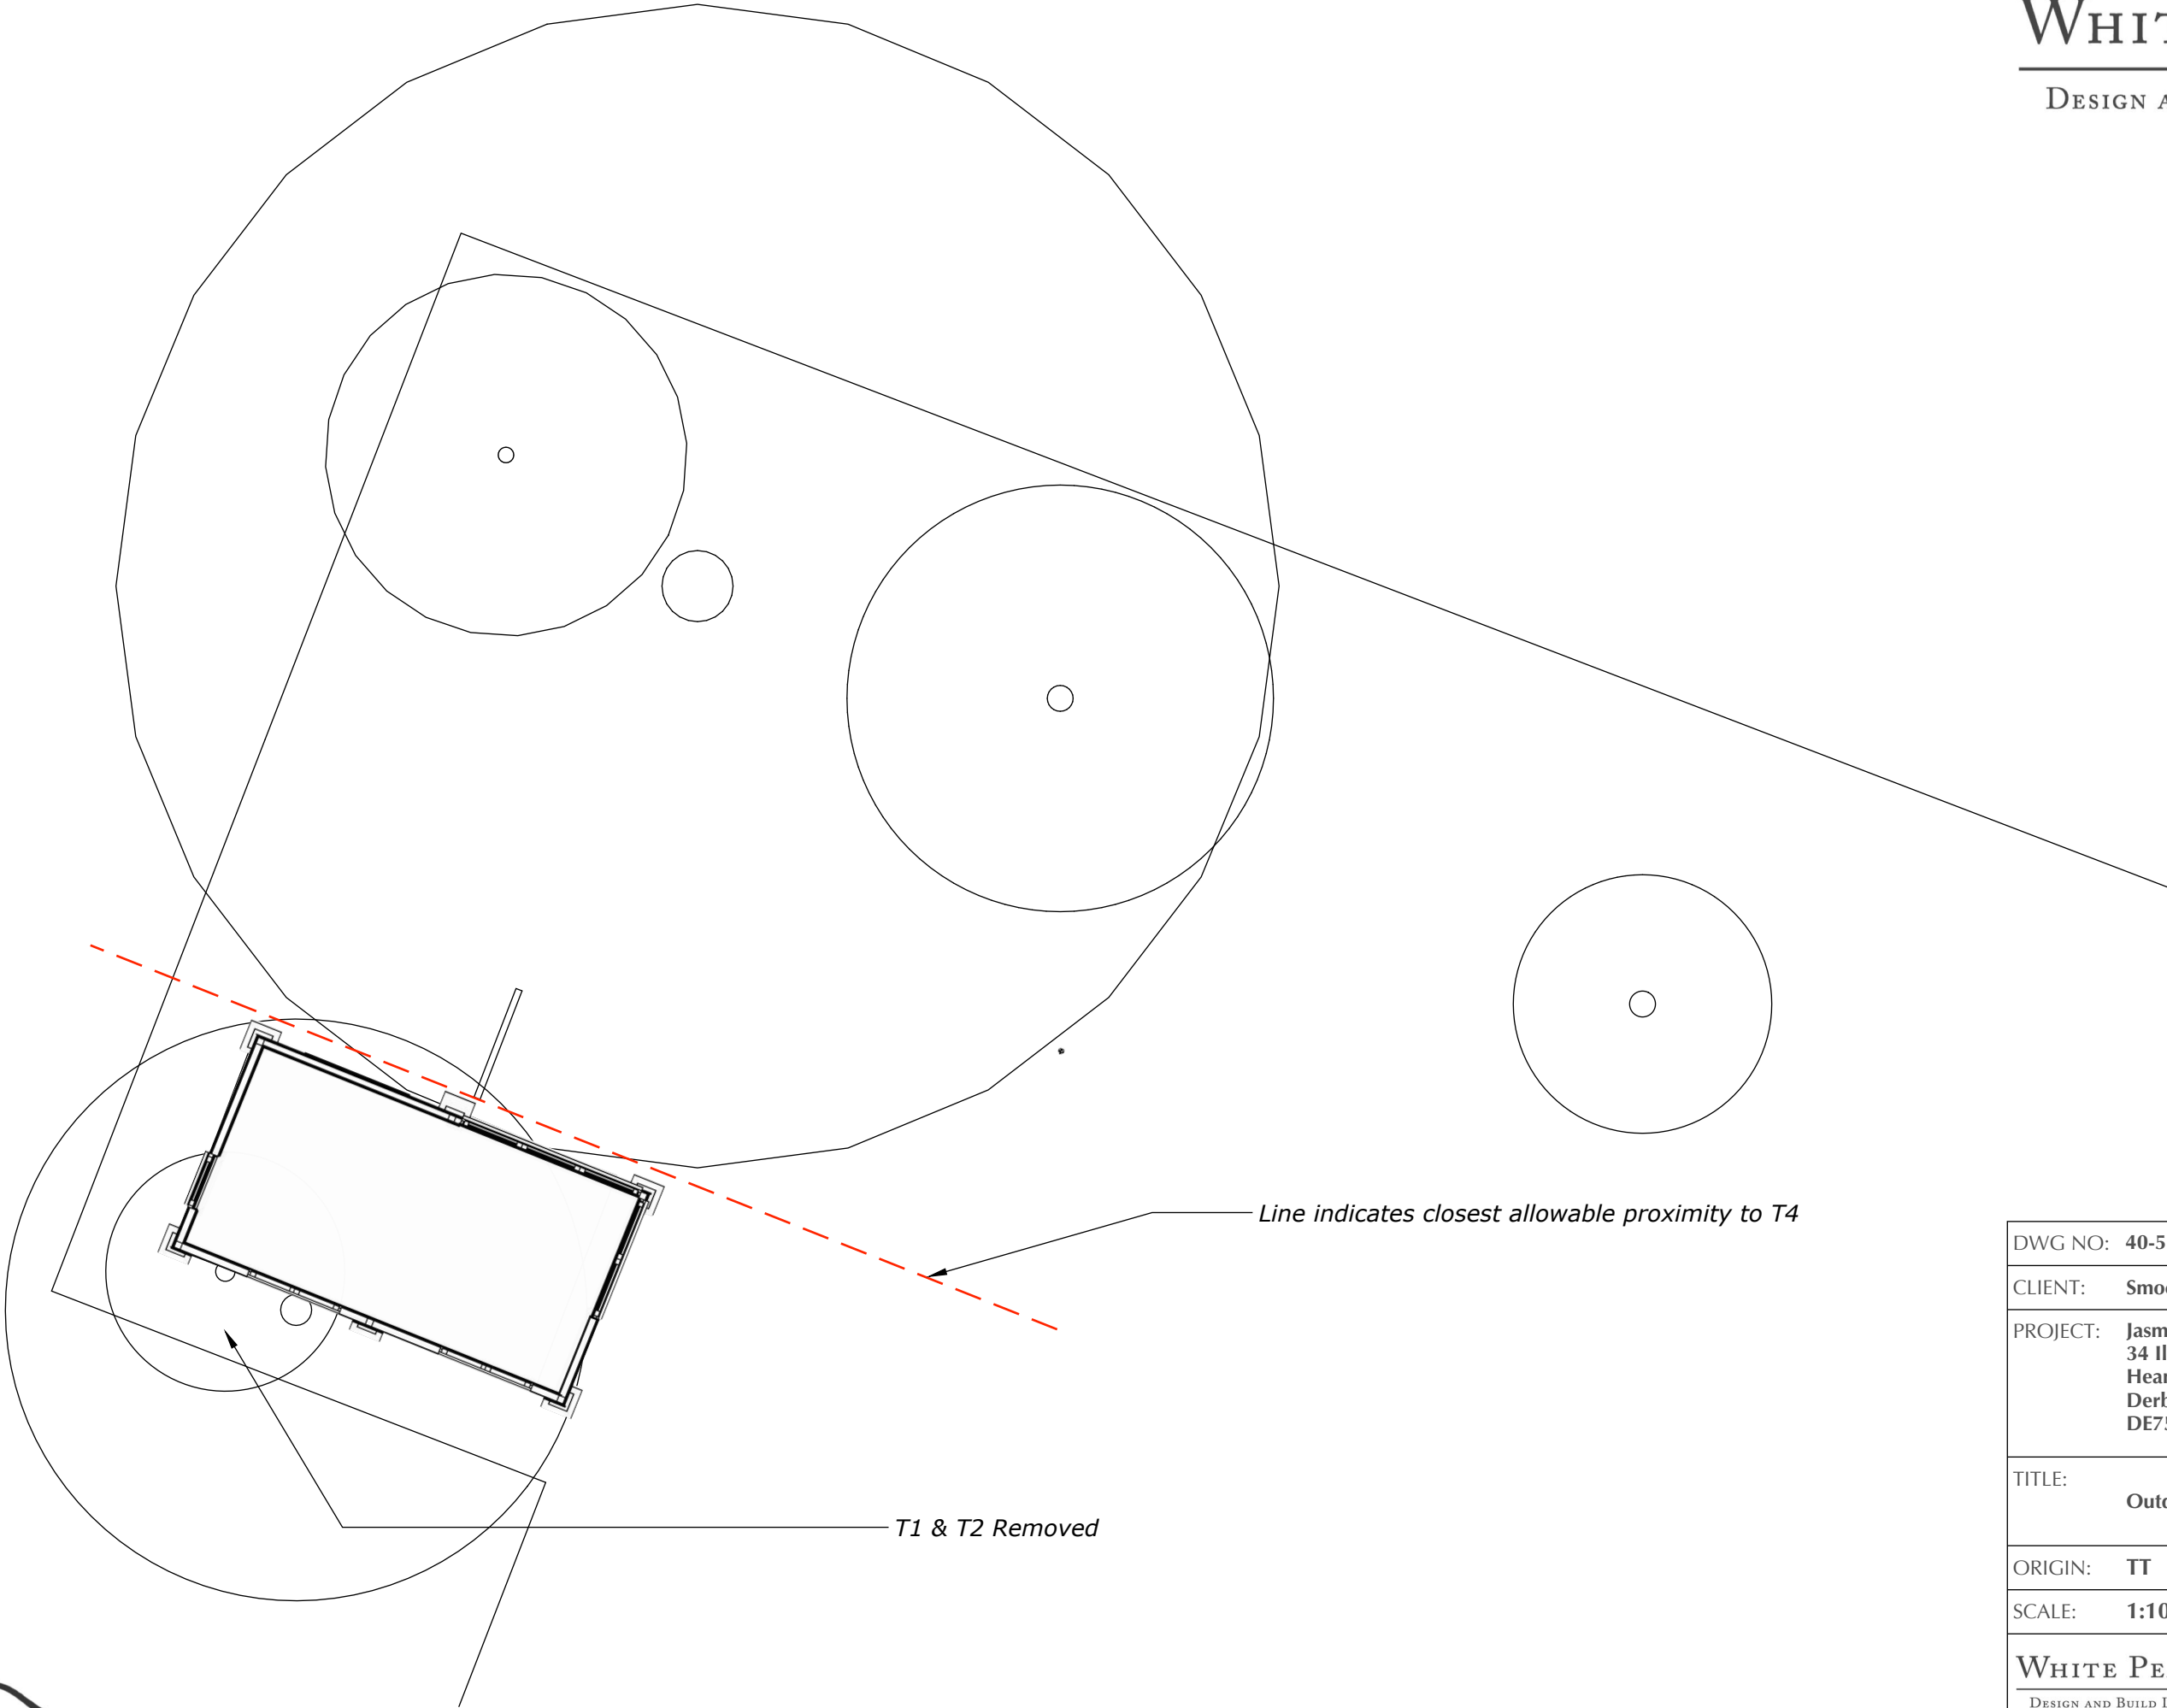

DWG NO: 40-514 _ Plan View		
CLIENT:	Smoothstone Care	
PROJECT:	Jasmine House 34 Ilkeston Road Heanor Derbyshire DE75 7DT	
TITLE:	Outdoor Classroom	
ORIGIN:	TT	DATE: November 23, 2020
SCALE:	1:100 @ A3	
WHITE PEAK DESIGN AND BUILD LTD		White Peak Design and Build Ltd Via Gellia Mills, Bonsal, Matlock Derbyshire, De4 2AJ
T: 0800 689 1218 W: www.wpdb.co.uk E: Info@whitepeakdb.co.uk		






Front Elevation

Scale 1:50 @ A3




Side Elevation Scale 1:50 @ A3

Side Elevation Scale 1:50 @ A3

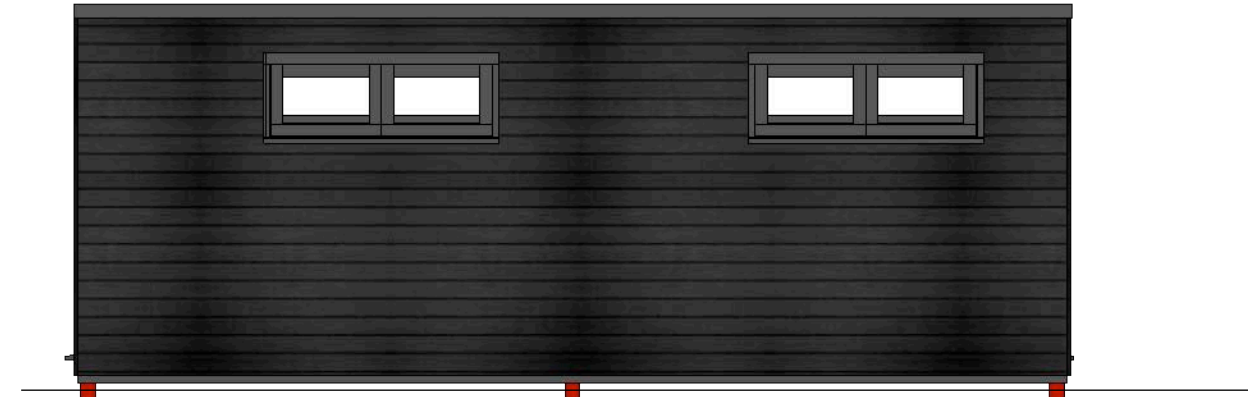

Rear Elevation

Scale 1:50 @ A3

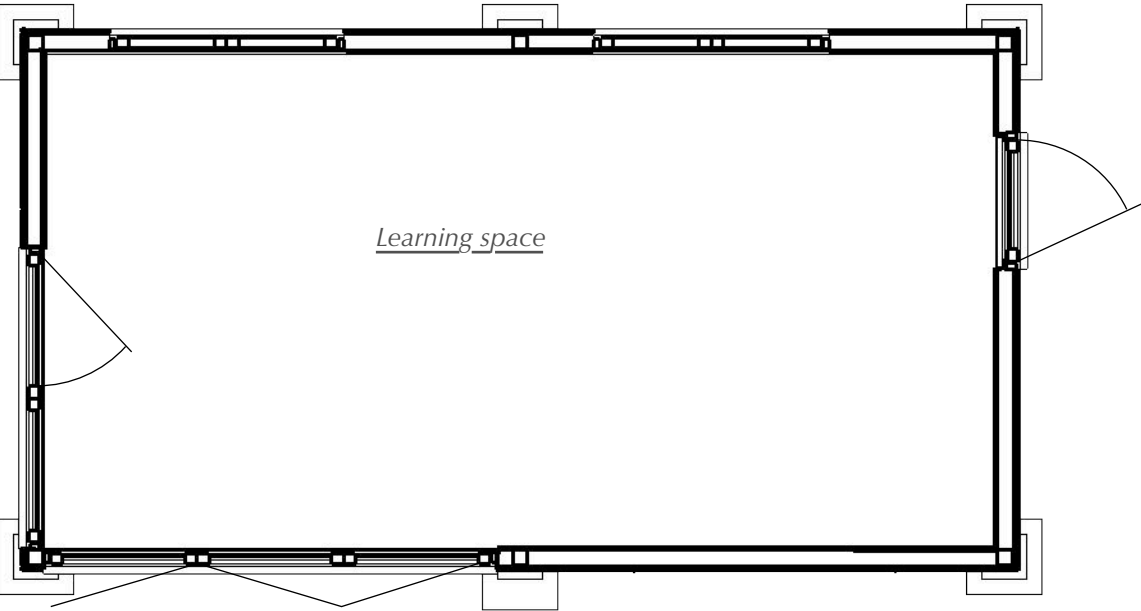

Room Plan

Scale 1:50 @ A3

WHITE PEAK

DESIGN AND BUILD LTD

DWG NO: 40-514 _ Proposed

CLIENT: Smoothstone Care

PROJECT: Jasmine House
34 Ilkeston Road
Heanor
Derbyshire
DE75 7DT

TITLE: Outdoor Classroom

ORIGIN: TT DATE: November 23, 2020

SCALE: 1:50 @ A3

WHITE PEAK
DESIGN AND BUILD LTD

White Peak Design and Build Ltd
Via Gellia Mills,
Bonsal, Matlock
Derbyshire, De4 2AJ

T: 0800 689 1218 W: www.wpdb.co.uk E: Info@whitepeakdb.co.uk