


Notes
Please refer to figured dimensions only.
All dimensions to be checked on site.
Report any discrepancy immediately to
the Design Department before proceeding.

Rev	Date	Amendments	By

**WHEELDON**
Wheeldon House, Prime Parkway, Derby DE1 3QB
email: design@wheeldon.co.uk
Tel: (01332) 388 400 Fax: (01332) 388 401


Type	
Site DERWENTSIDE Belper	
Drawing Site Specific Planning Drawing	
Drawn By SC	Checked By Checker
Date 16/12/19	Scale 1 : 100
DWG BDS / HWK (AS) sb / PL / 01	Rev




Front Elevation




RH Angle Elevation

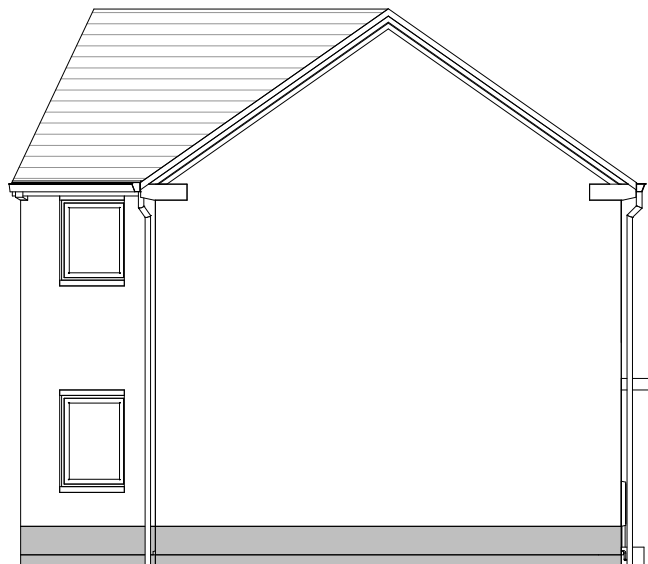


LH Elevation

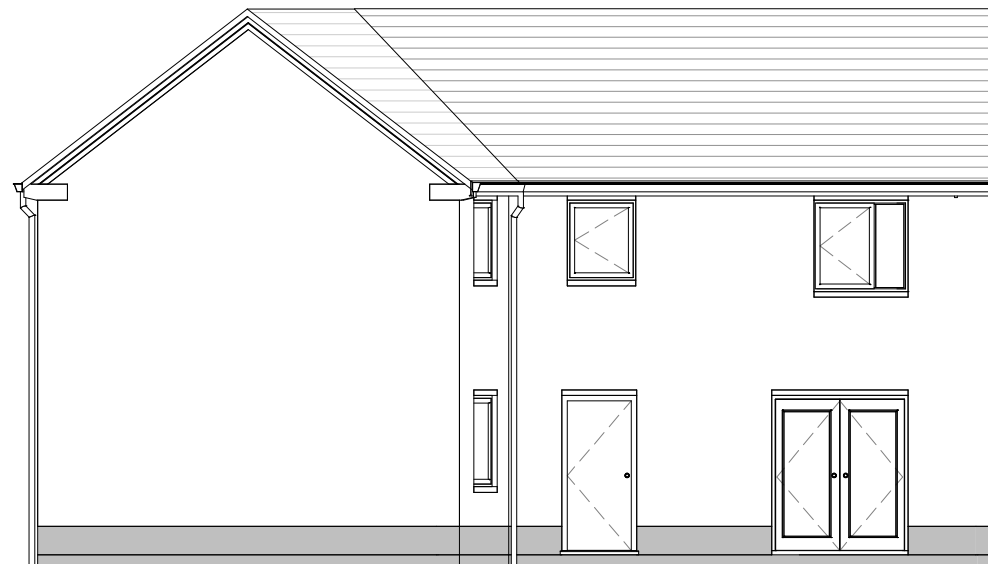

Rear Elevation

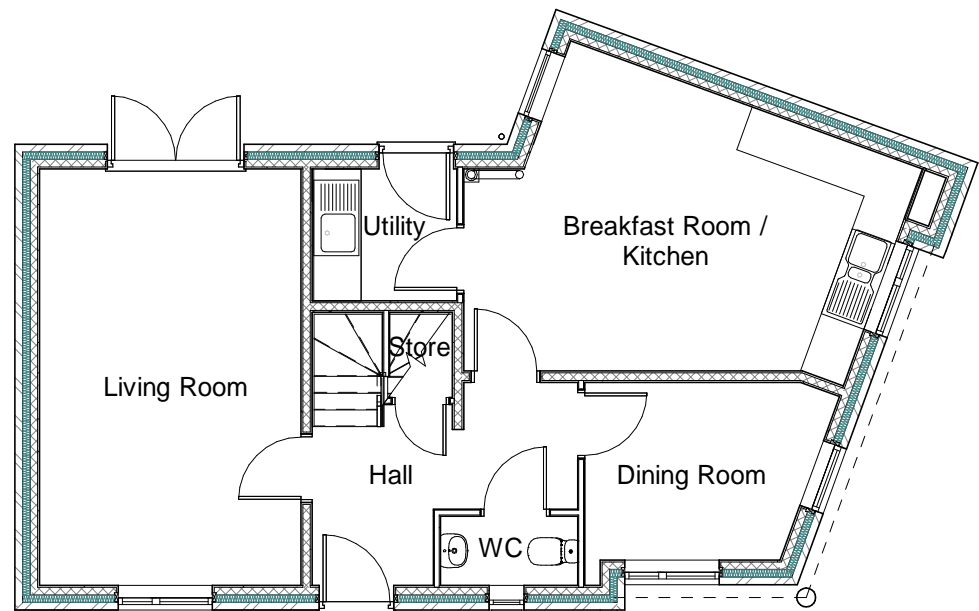

Ground Floor Plan

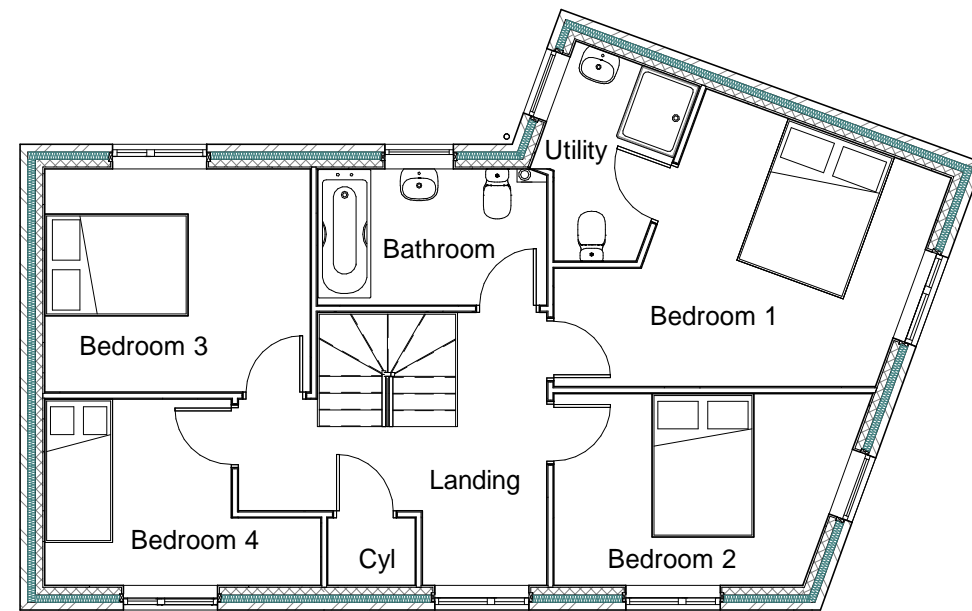

First Floor Plan