

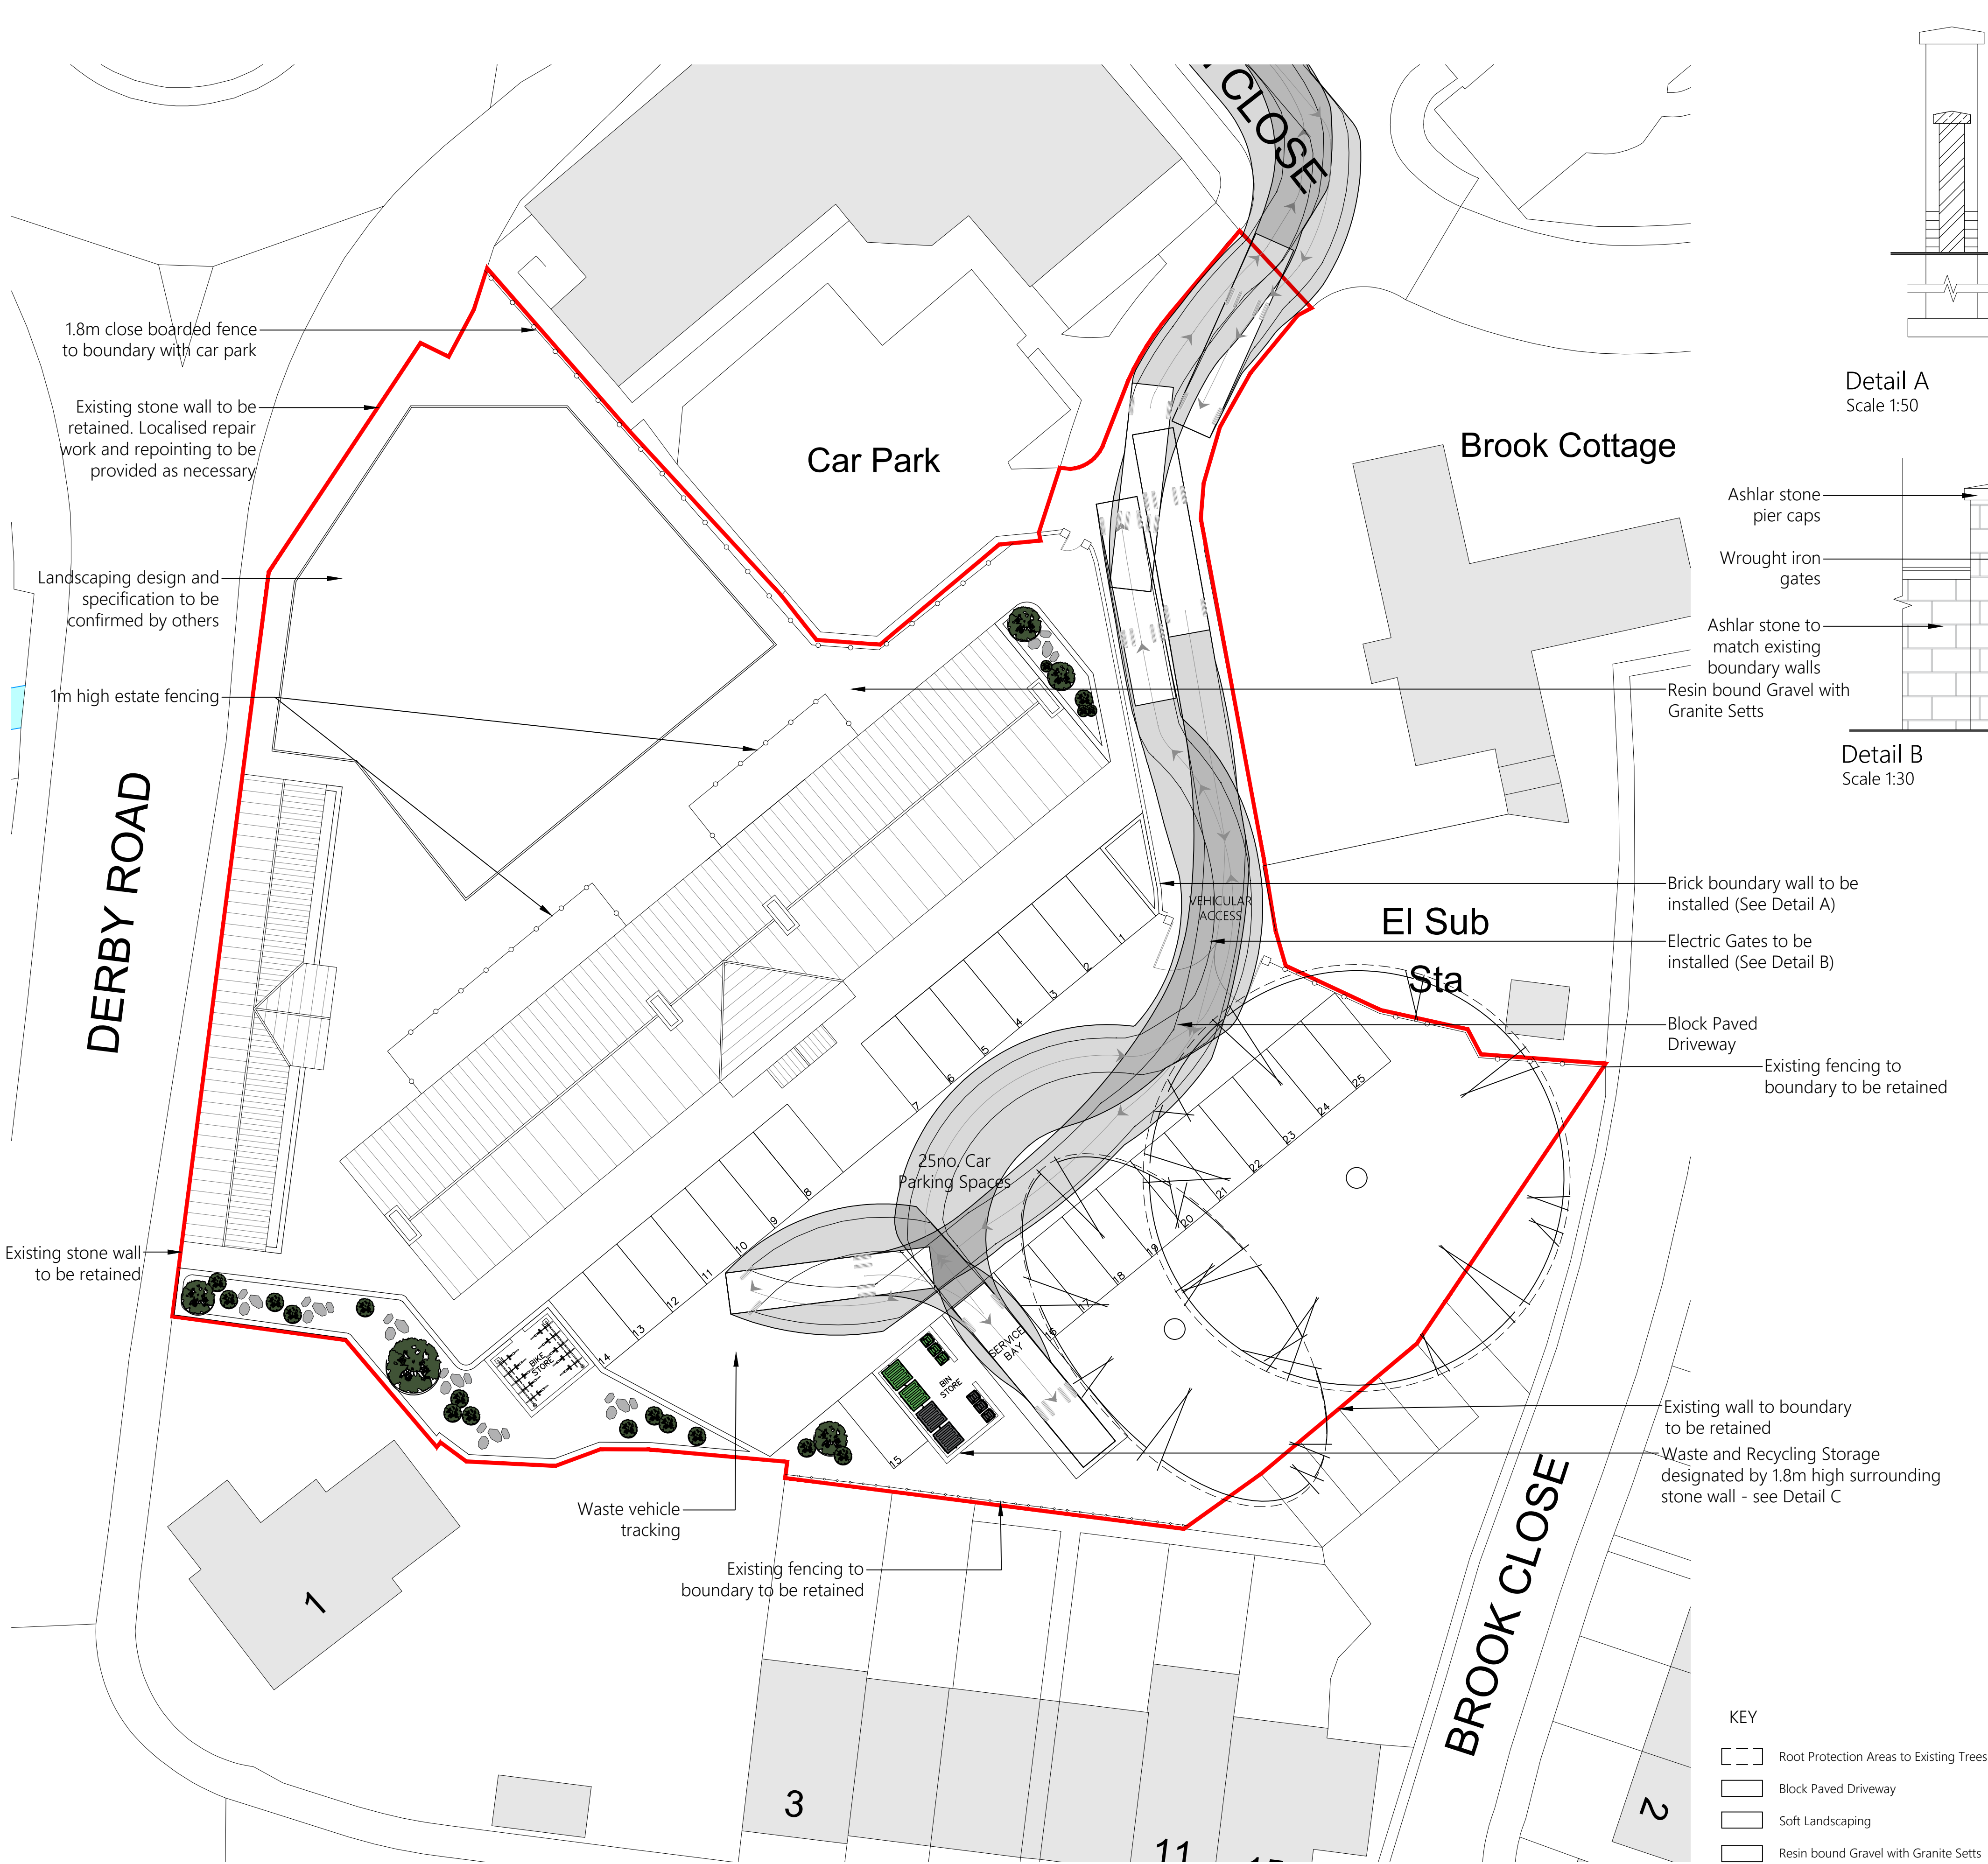
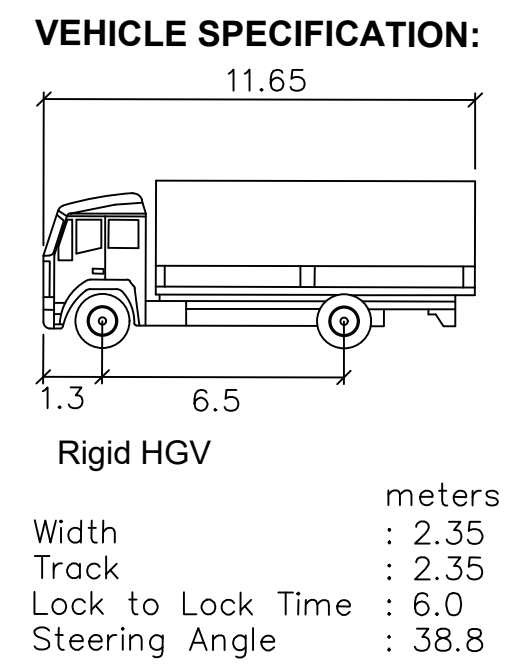
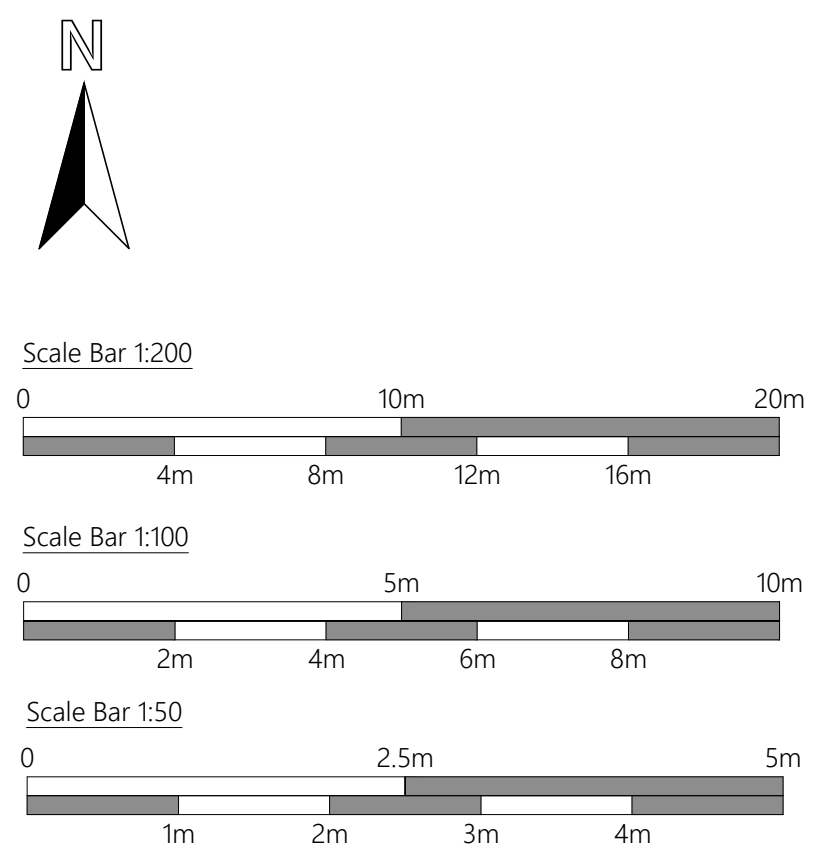
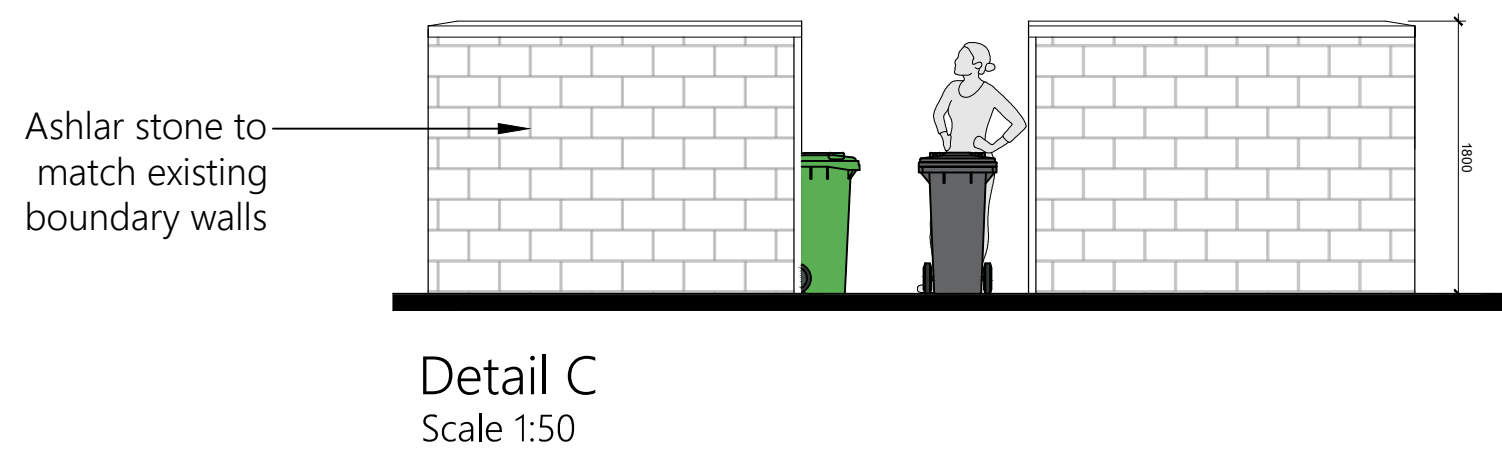


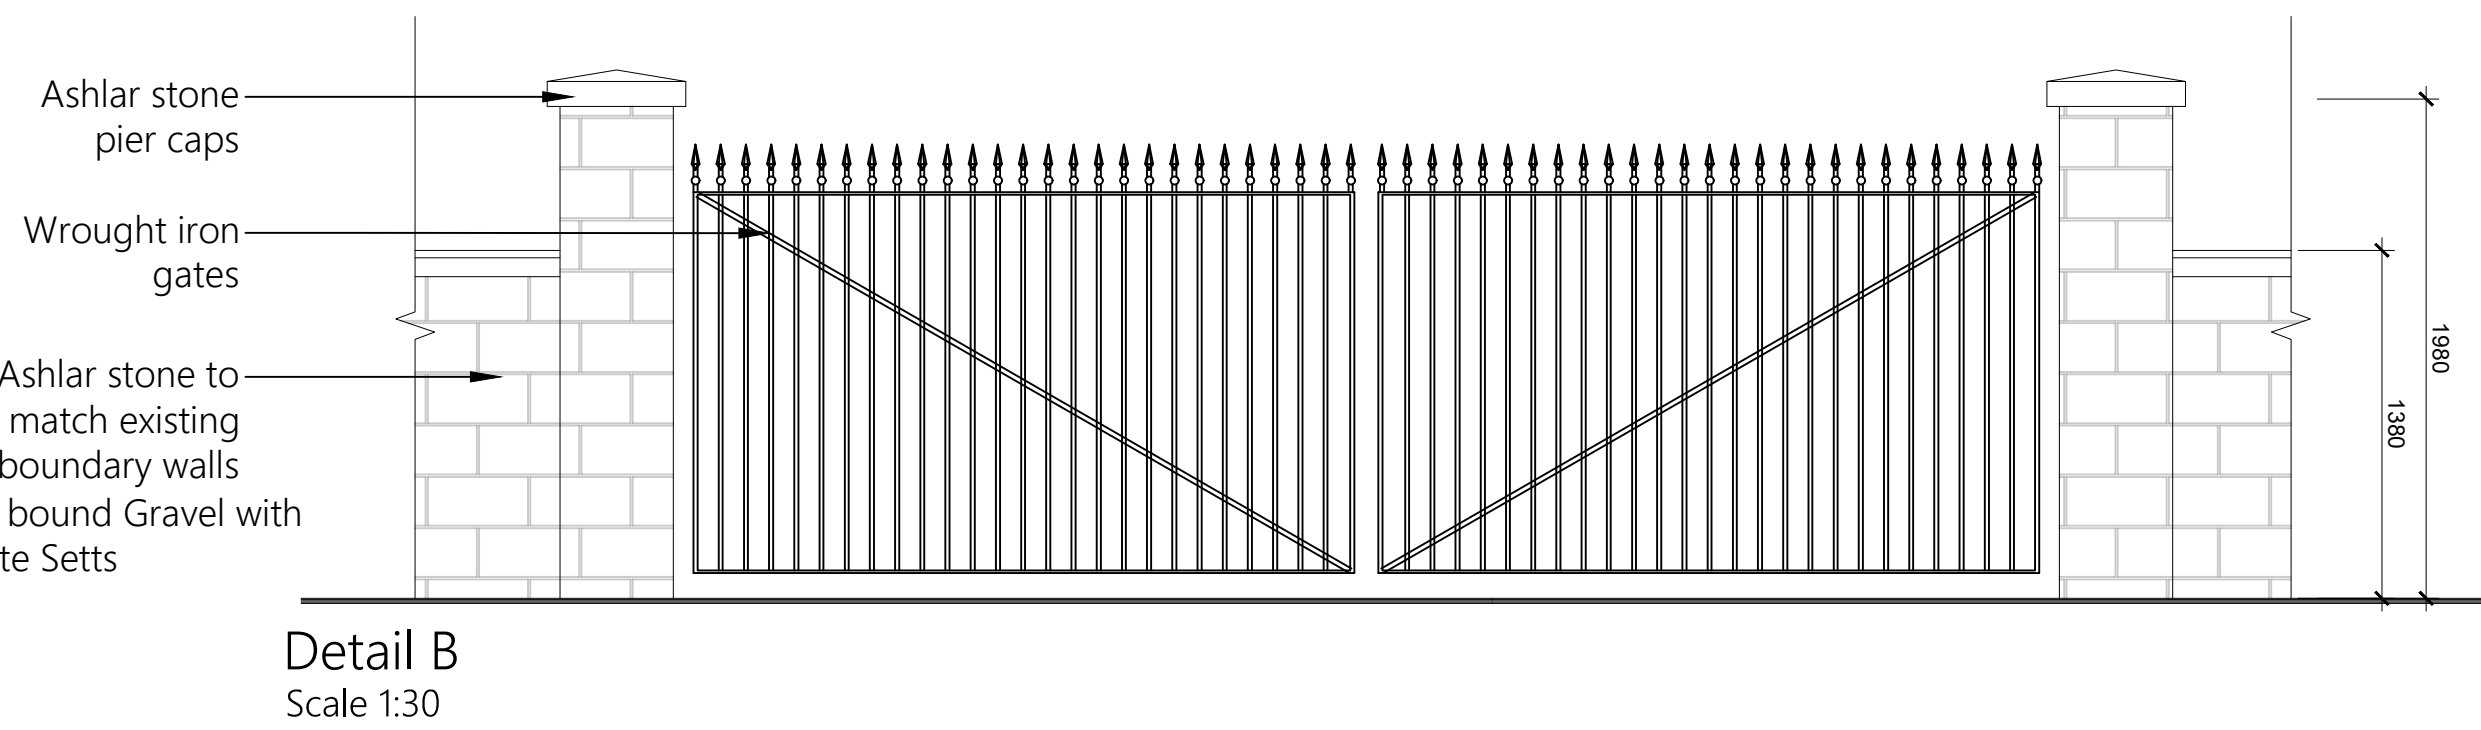

Proposed Site Layout
Scale 1:200

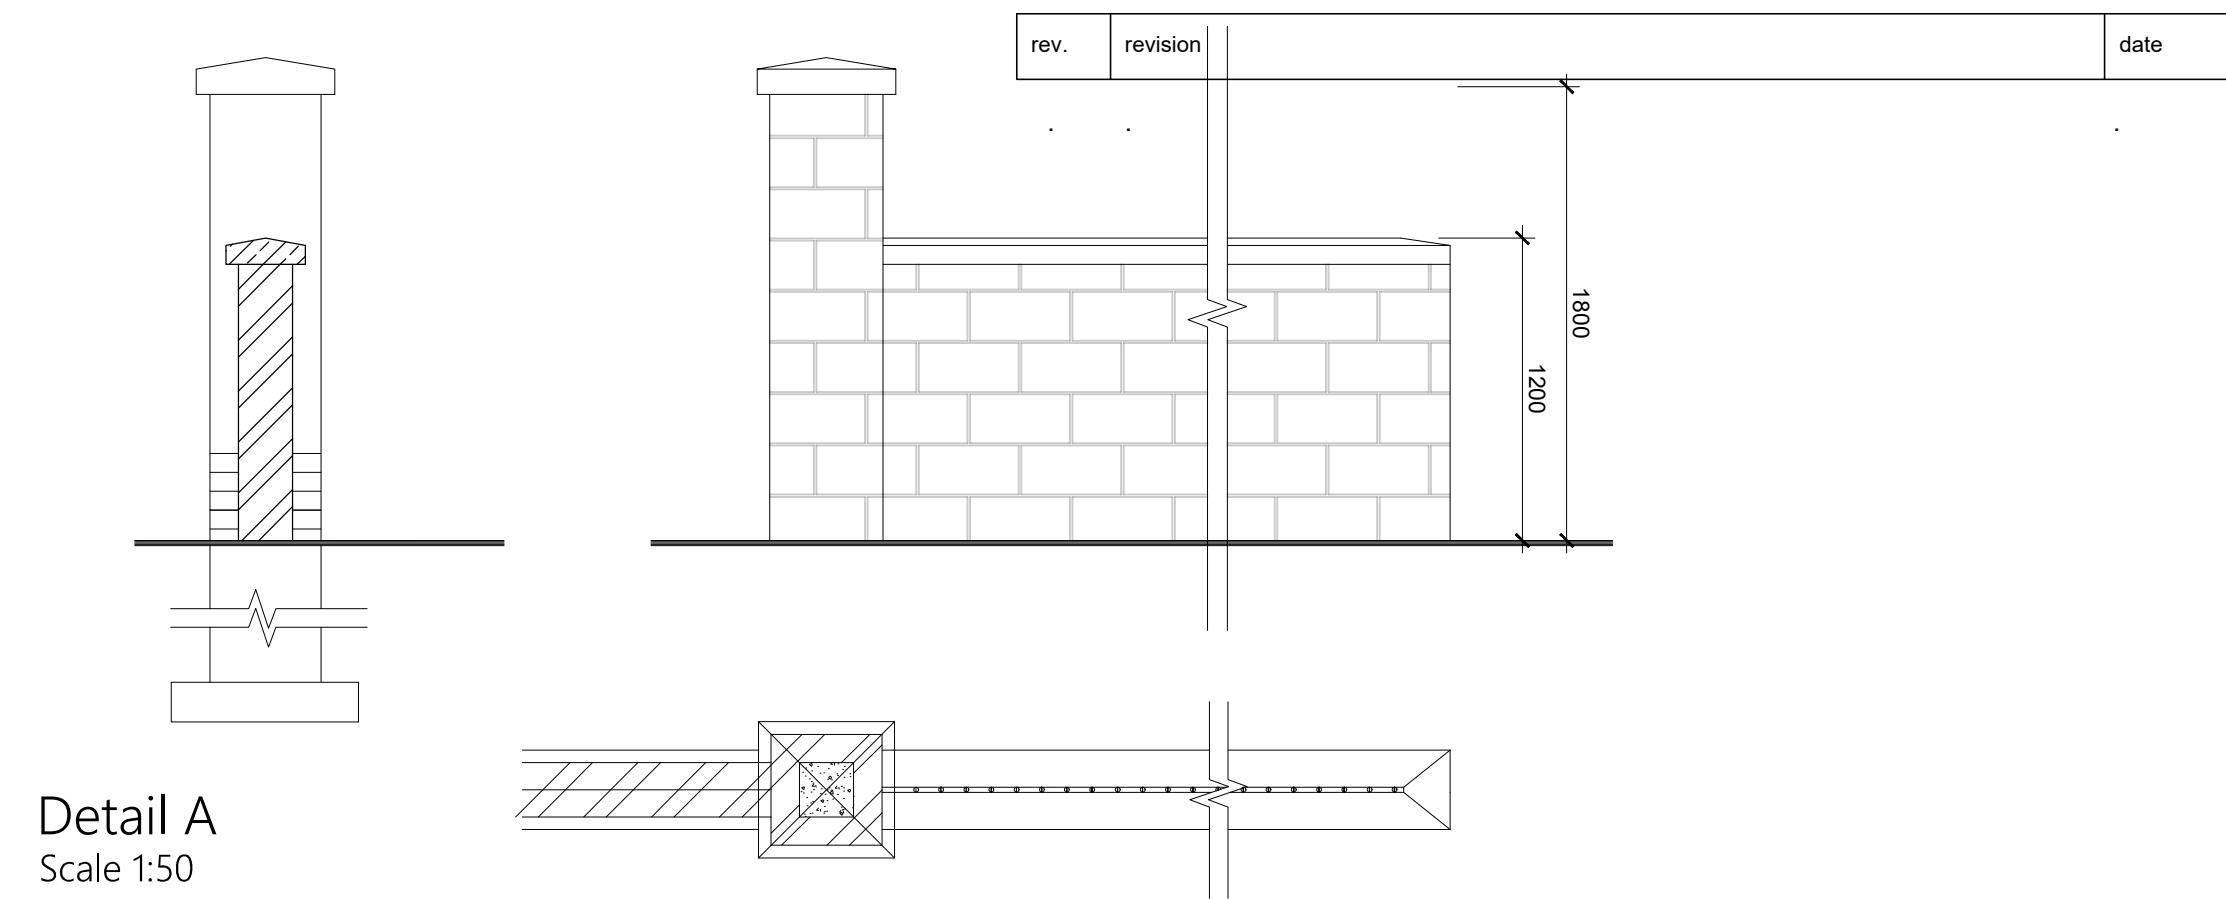

STATUS		Planning Application	
CLIENT AG Group			
PROJECT Proposed Works To Fuchs Site, Brooke Close, Belper, Derby			
TITLE Proposed Site Layout			
SCALE VAR @ A1		DRAWN BY JP	
DRAWING NUMBER 21034-P-101		REV C	