




Front Elevation 1:50



Side Elevation 1:50



Rear Elevation 1:50

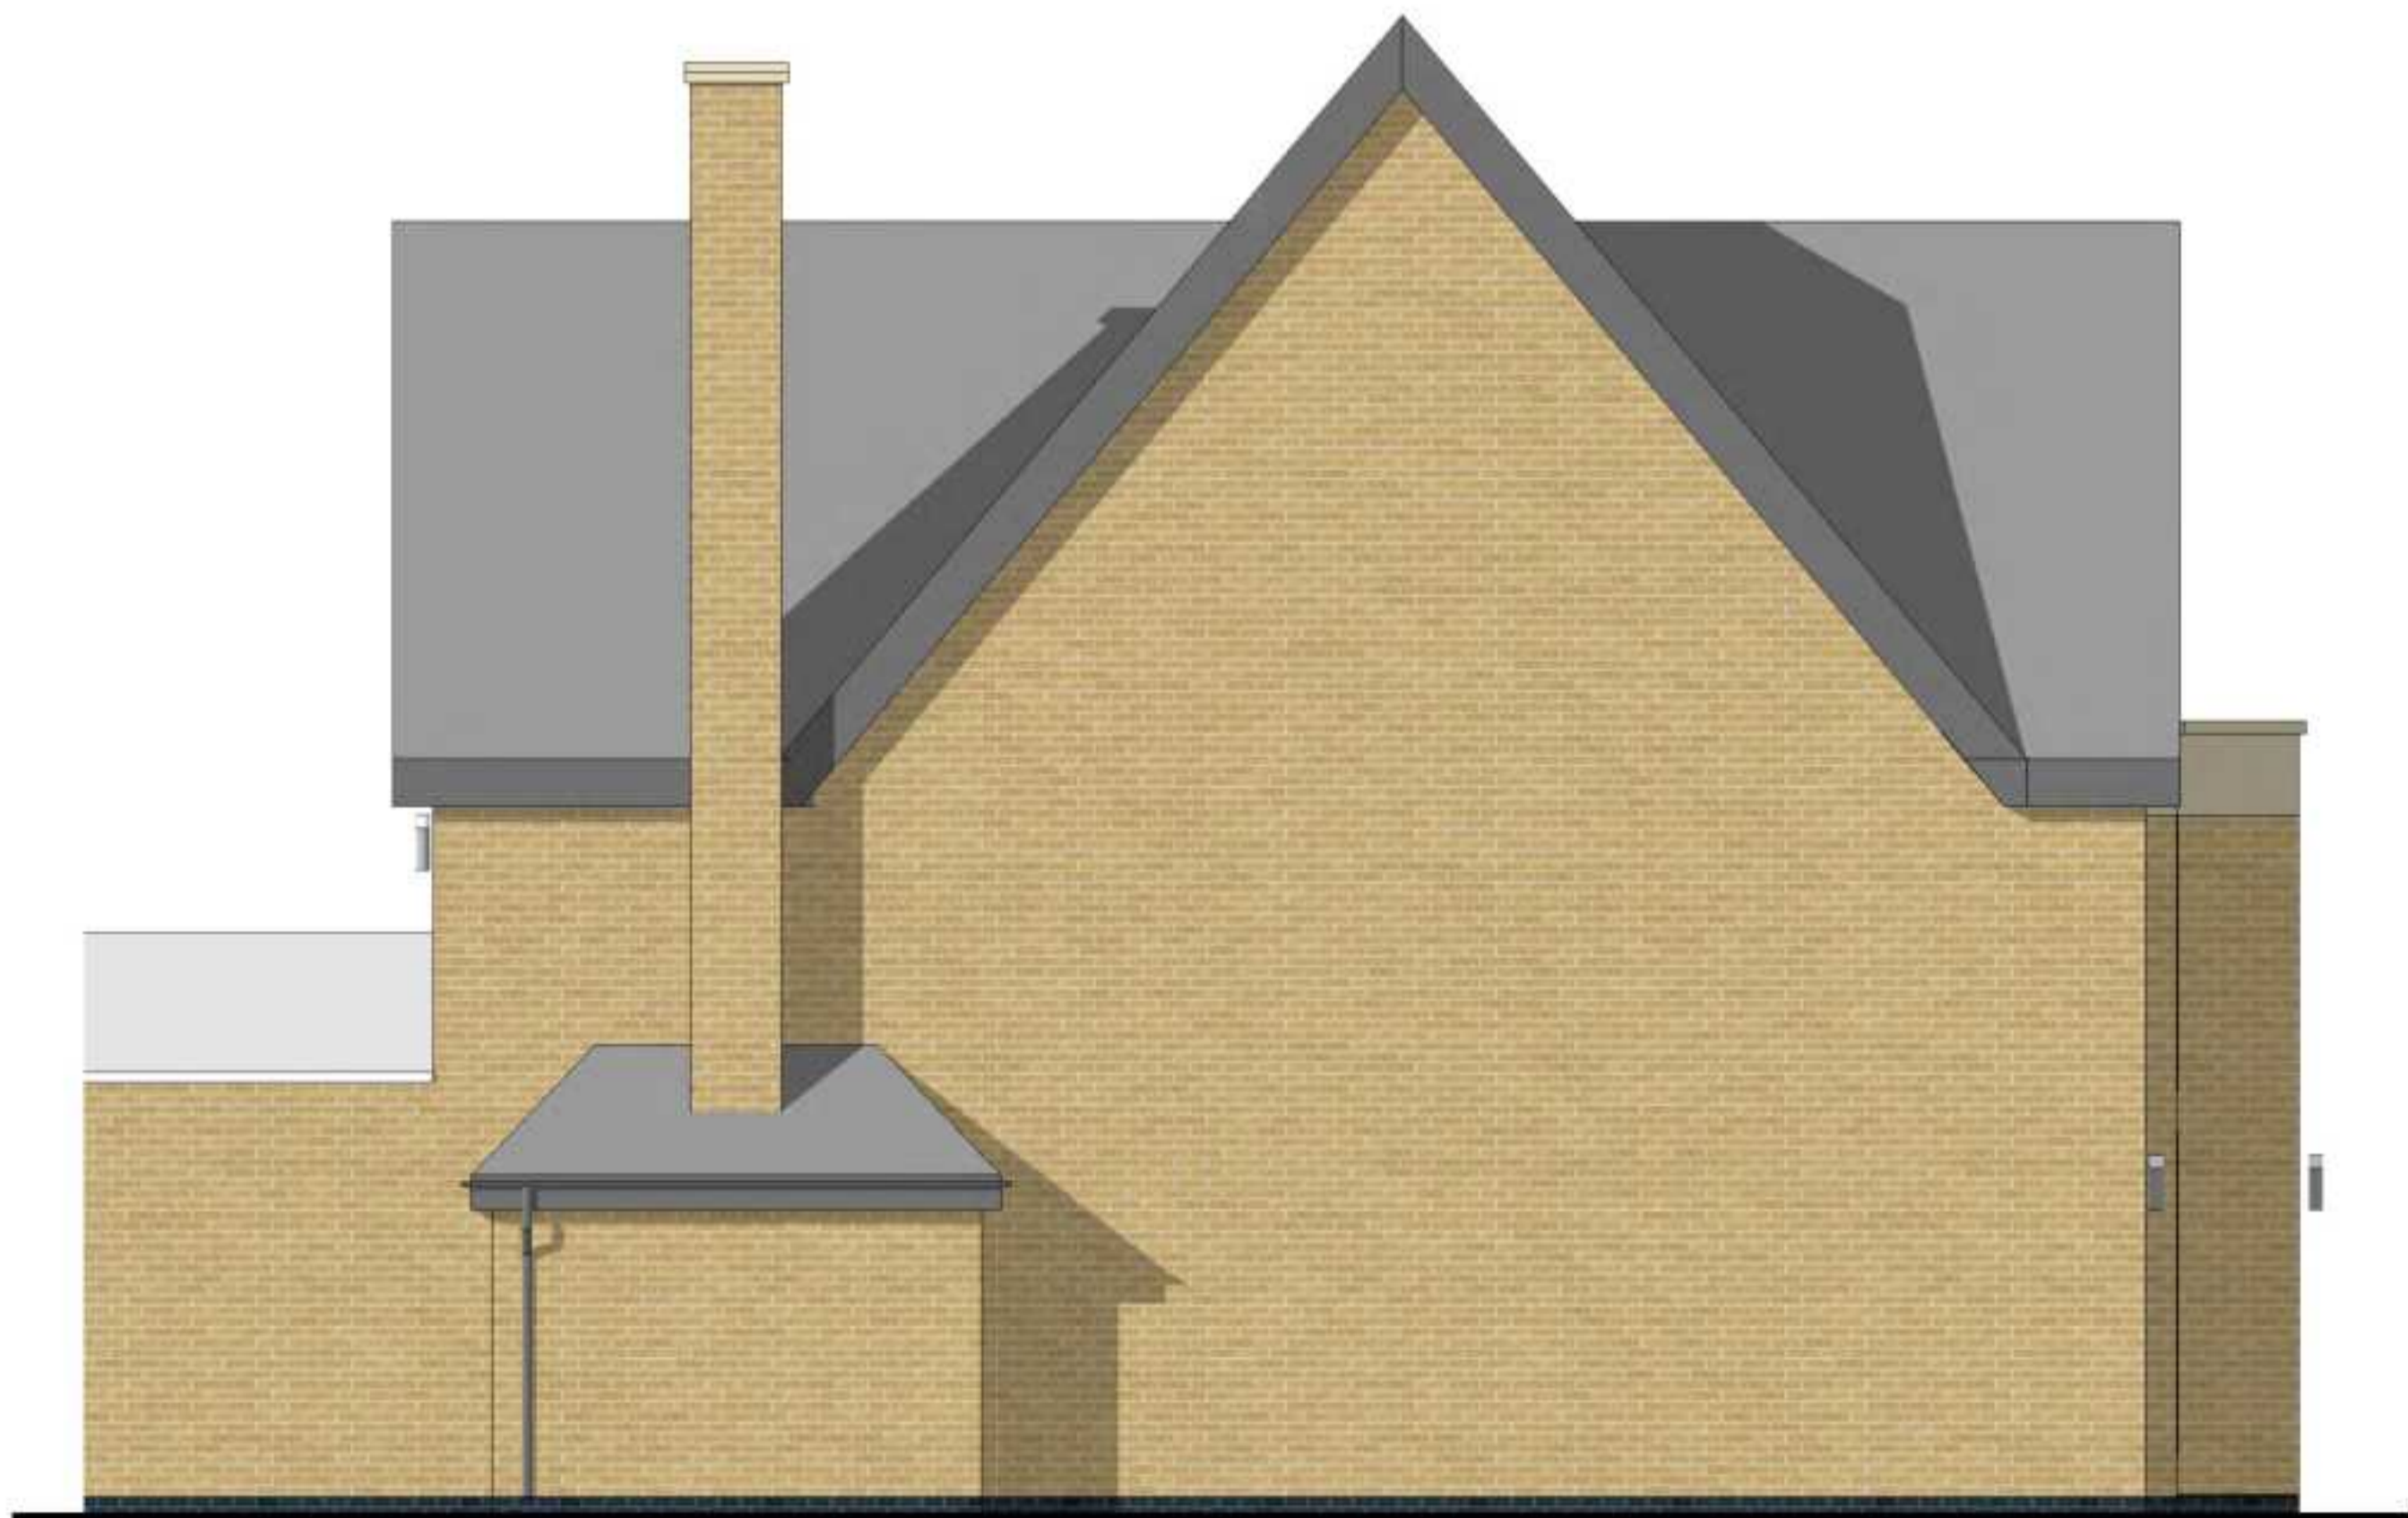


Side Elevation 1:50



Front Elevation 1:50



Side Elevation 1:50

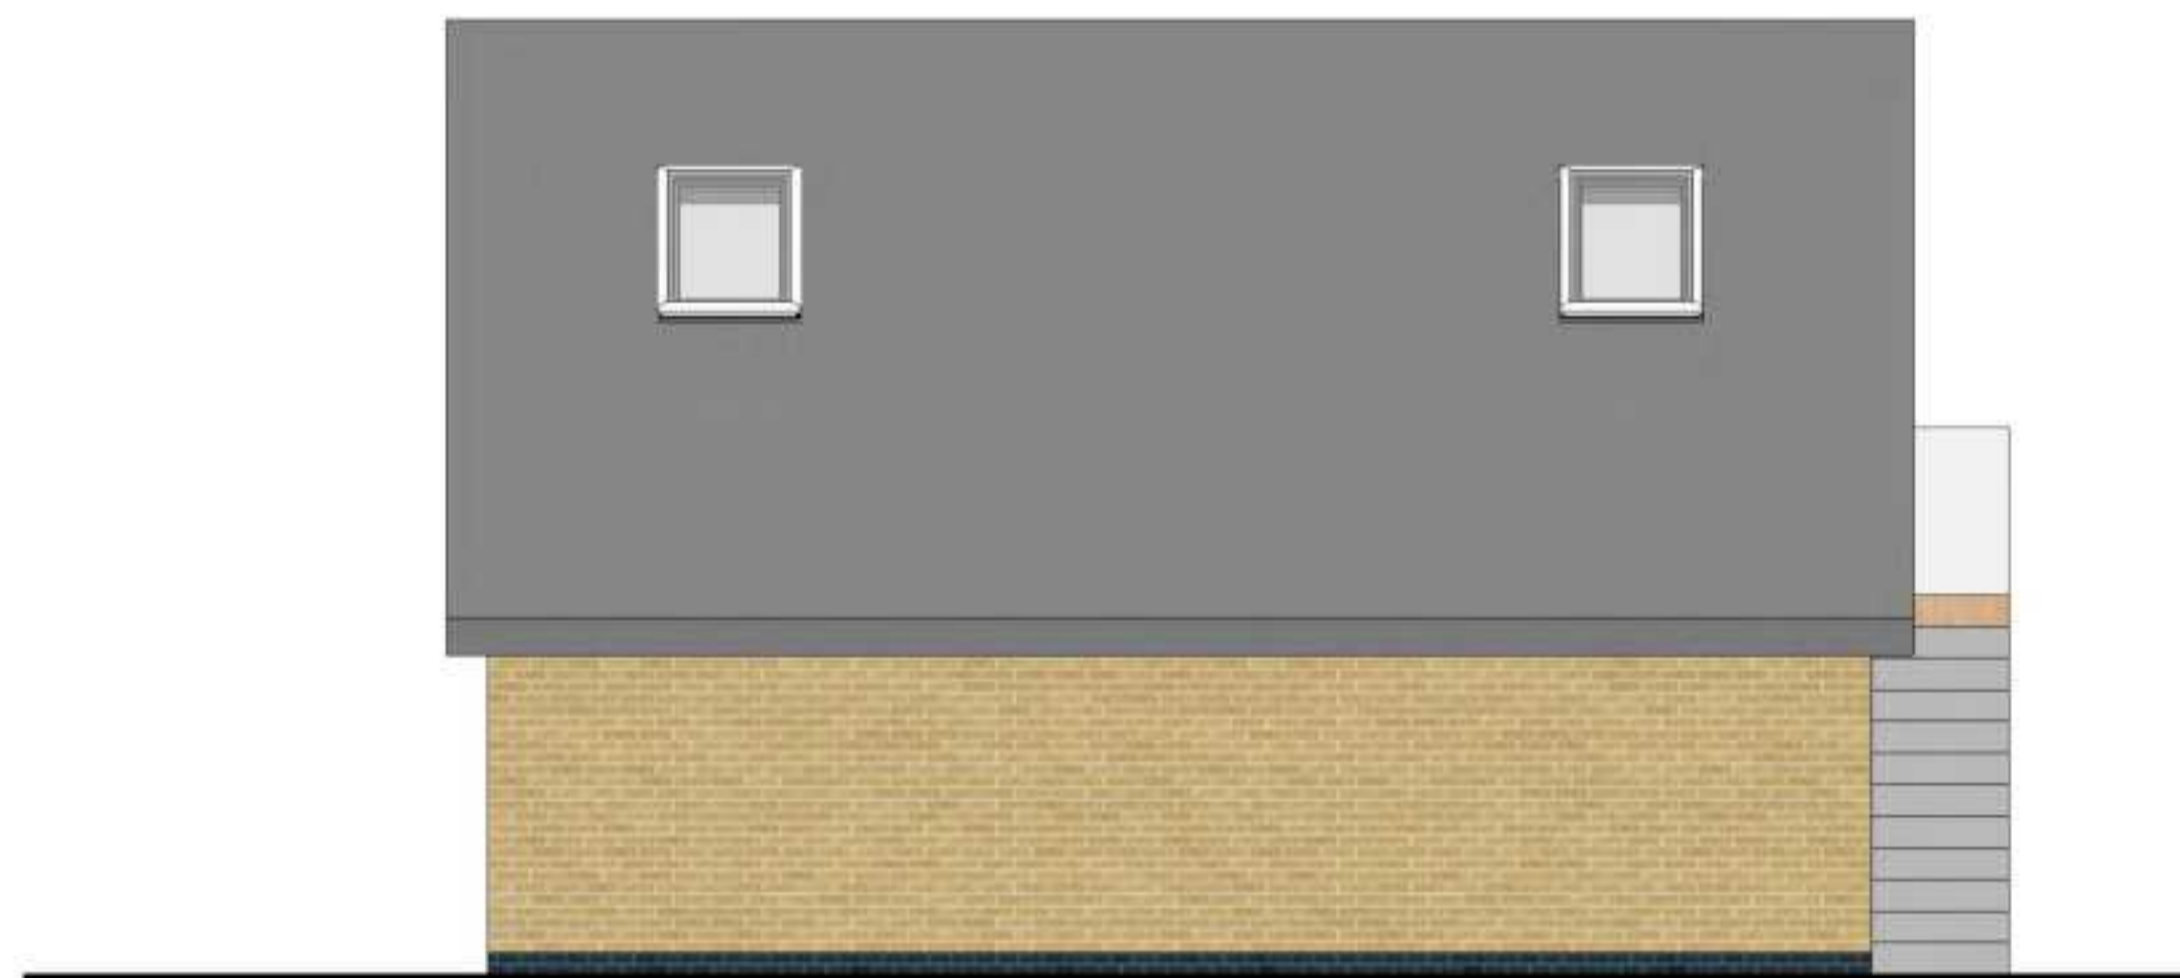

Rear Elevation 1:50



Side Elevation 1:50





