


David McPhee Chartered Architect

1 Rutland Drive Mickelover Derby DE3 9FW Tel- 01332 988279 E mail- dave@davidmcpheearchitect.co.uk

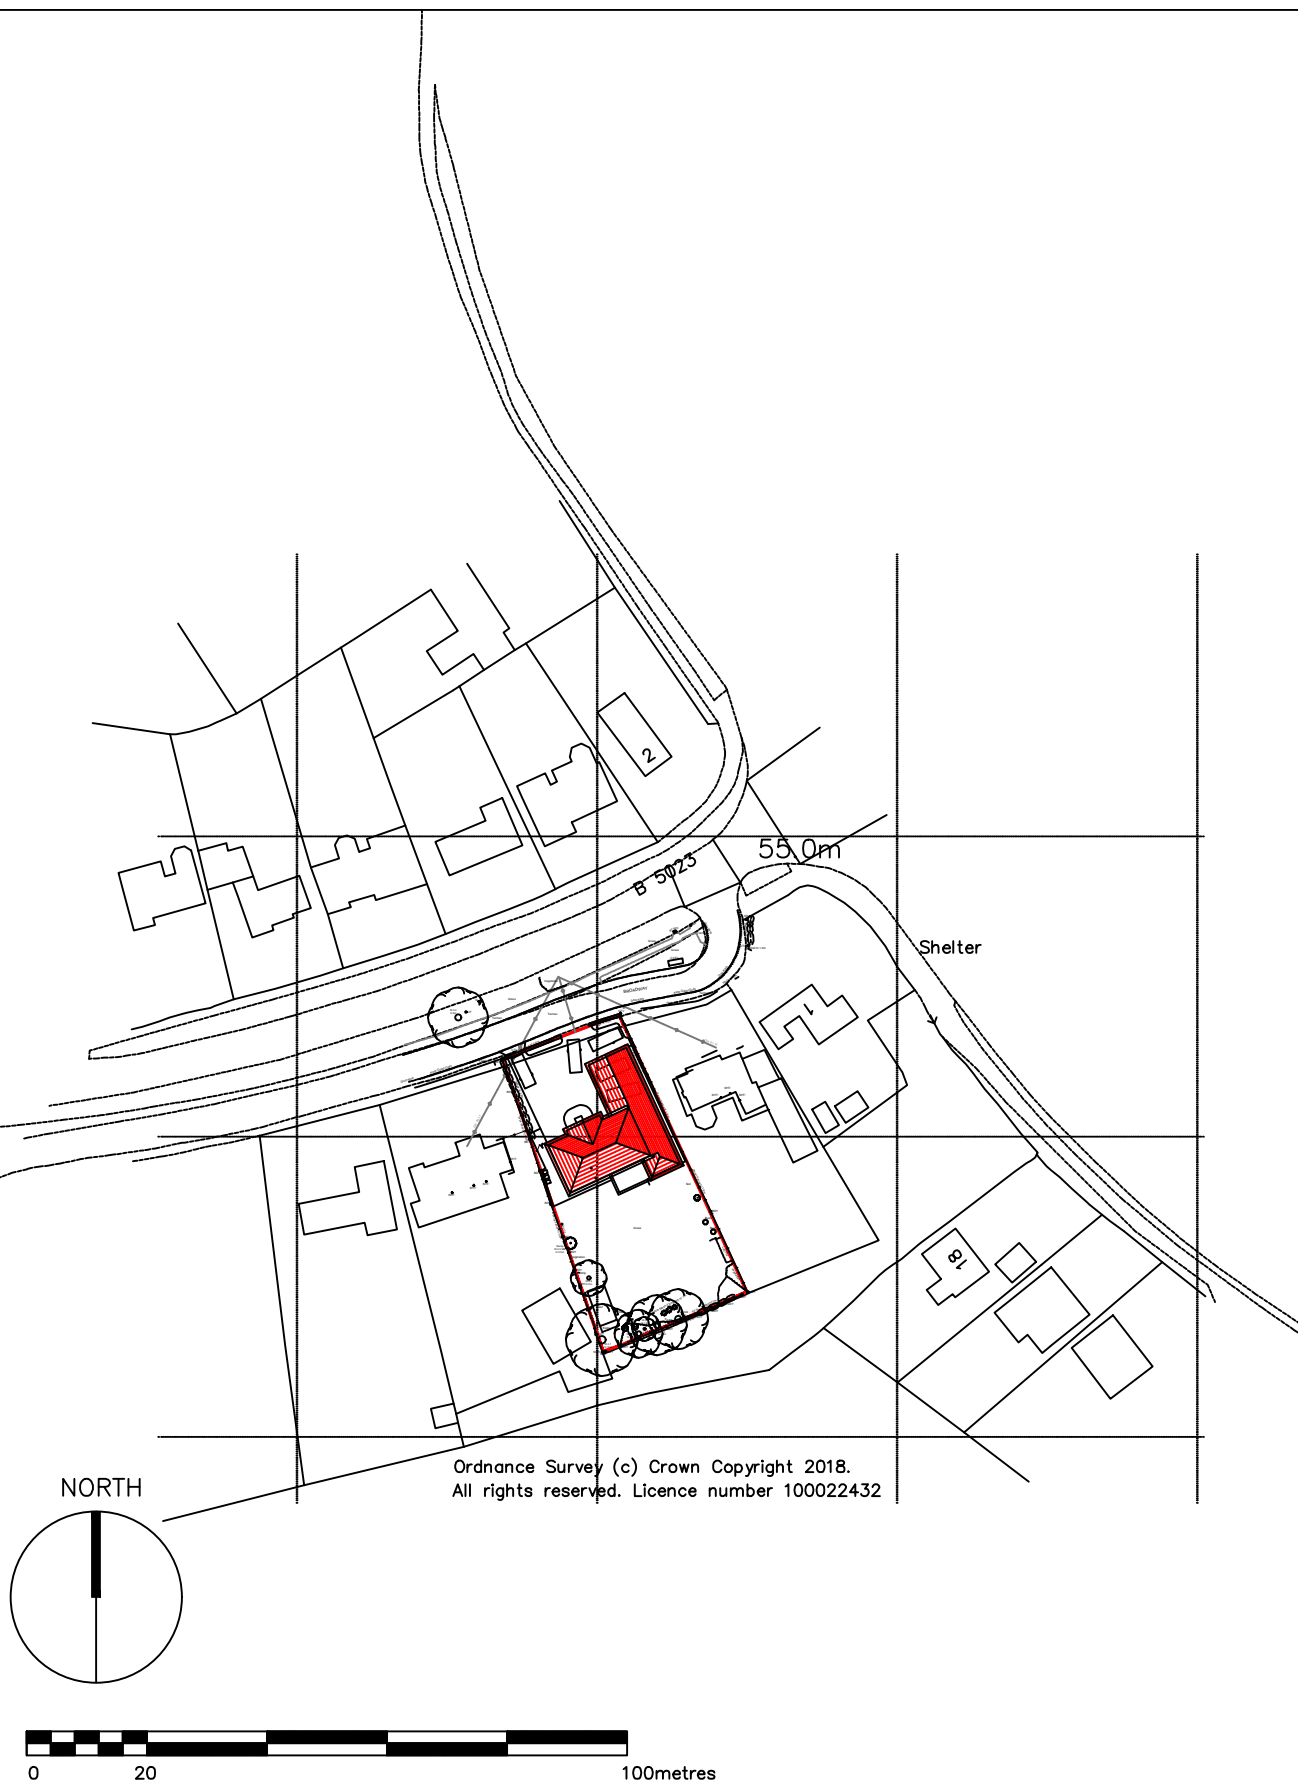

SITE LOCATION PLAN SCALE 1:1250
Area of site edged RED is 1182M2 approx.

PROJECT NAME Replacement Dwelling 5 Broadway Duffield		JOB NO. DMA18-018		This drawing is copyright Contractor must check all dimensions on site, working only from grid & figure dimensions. Any discrepancies are to be reported to the designer before work commences.
DRAWING TITLE Scheme Design 01 Location Plan as proposed.		DWG NO. SK 81 103		
SCALE 1:1250	DRAWN BY DMcPhee	DATE 16 10 18	REV. E	