


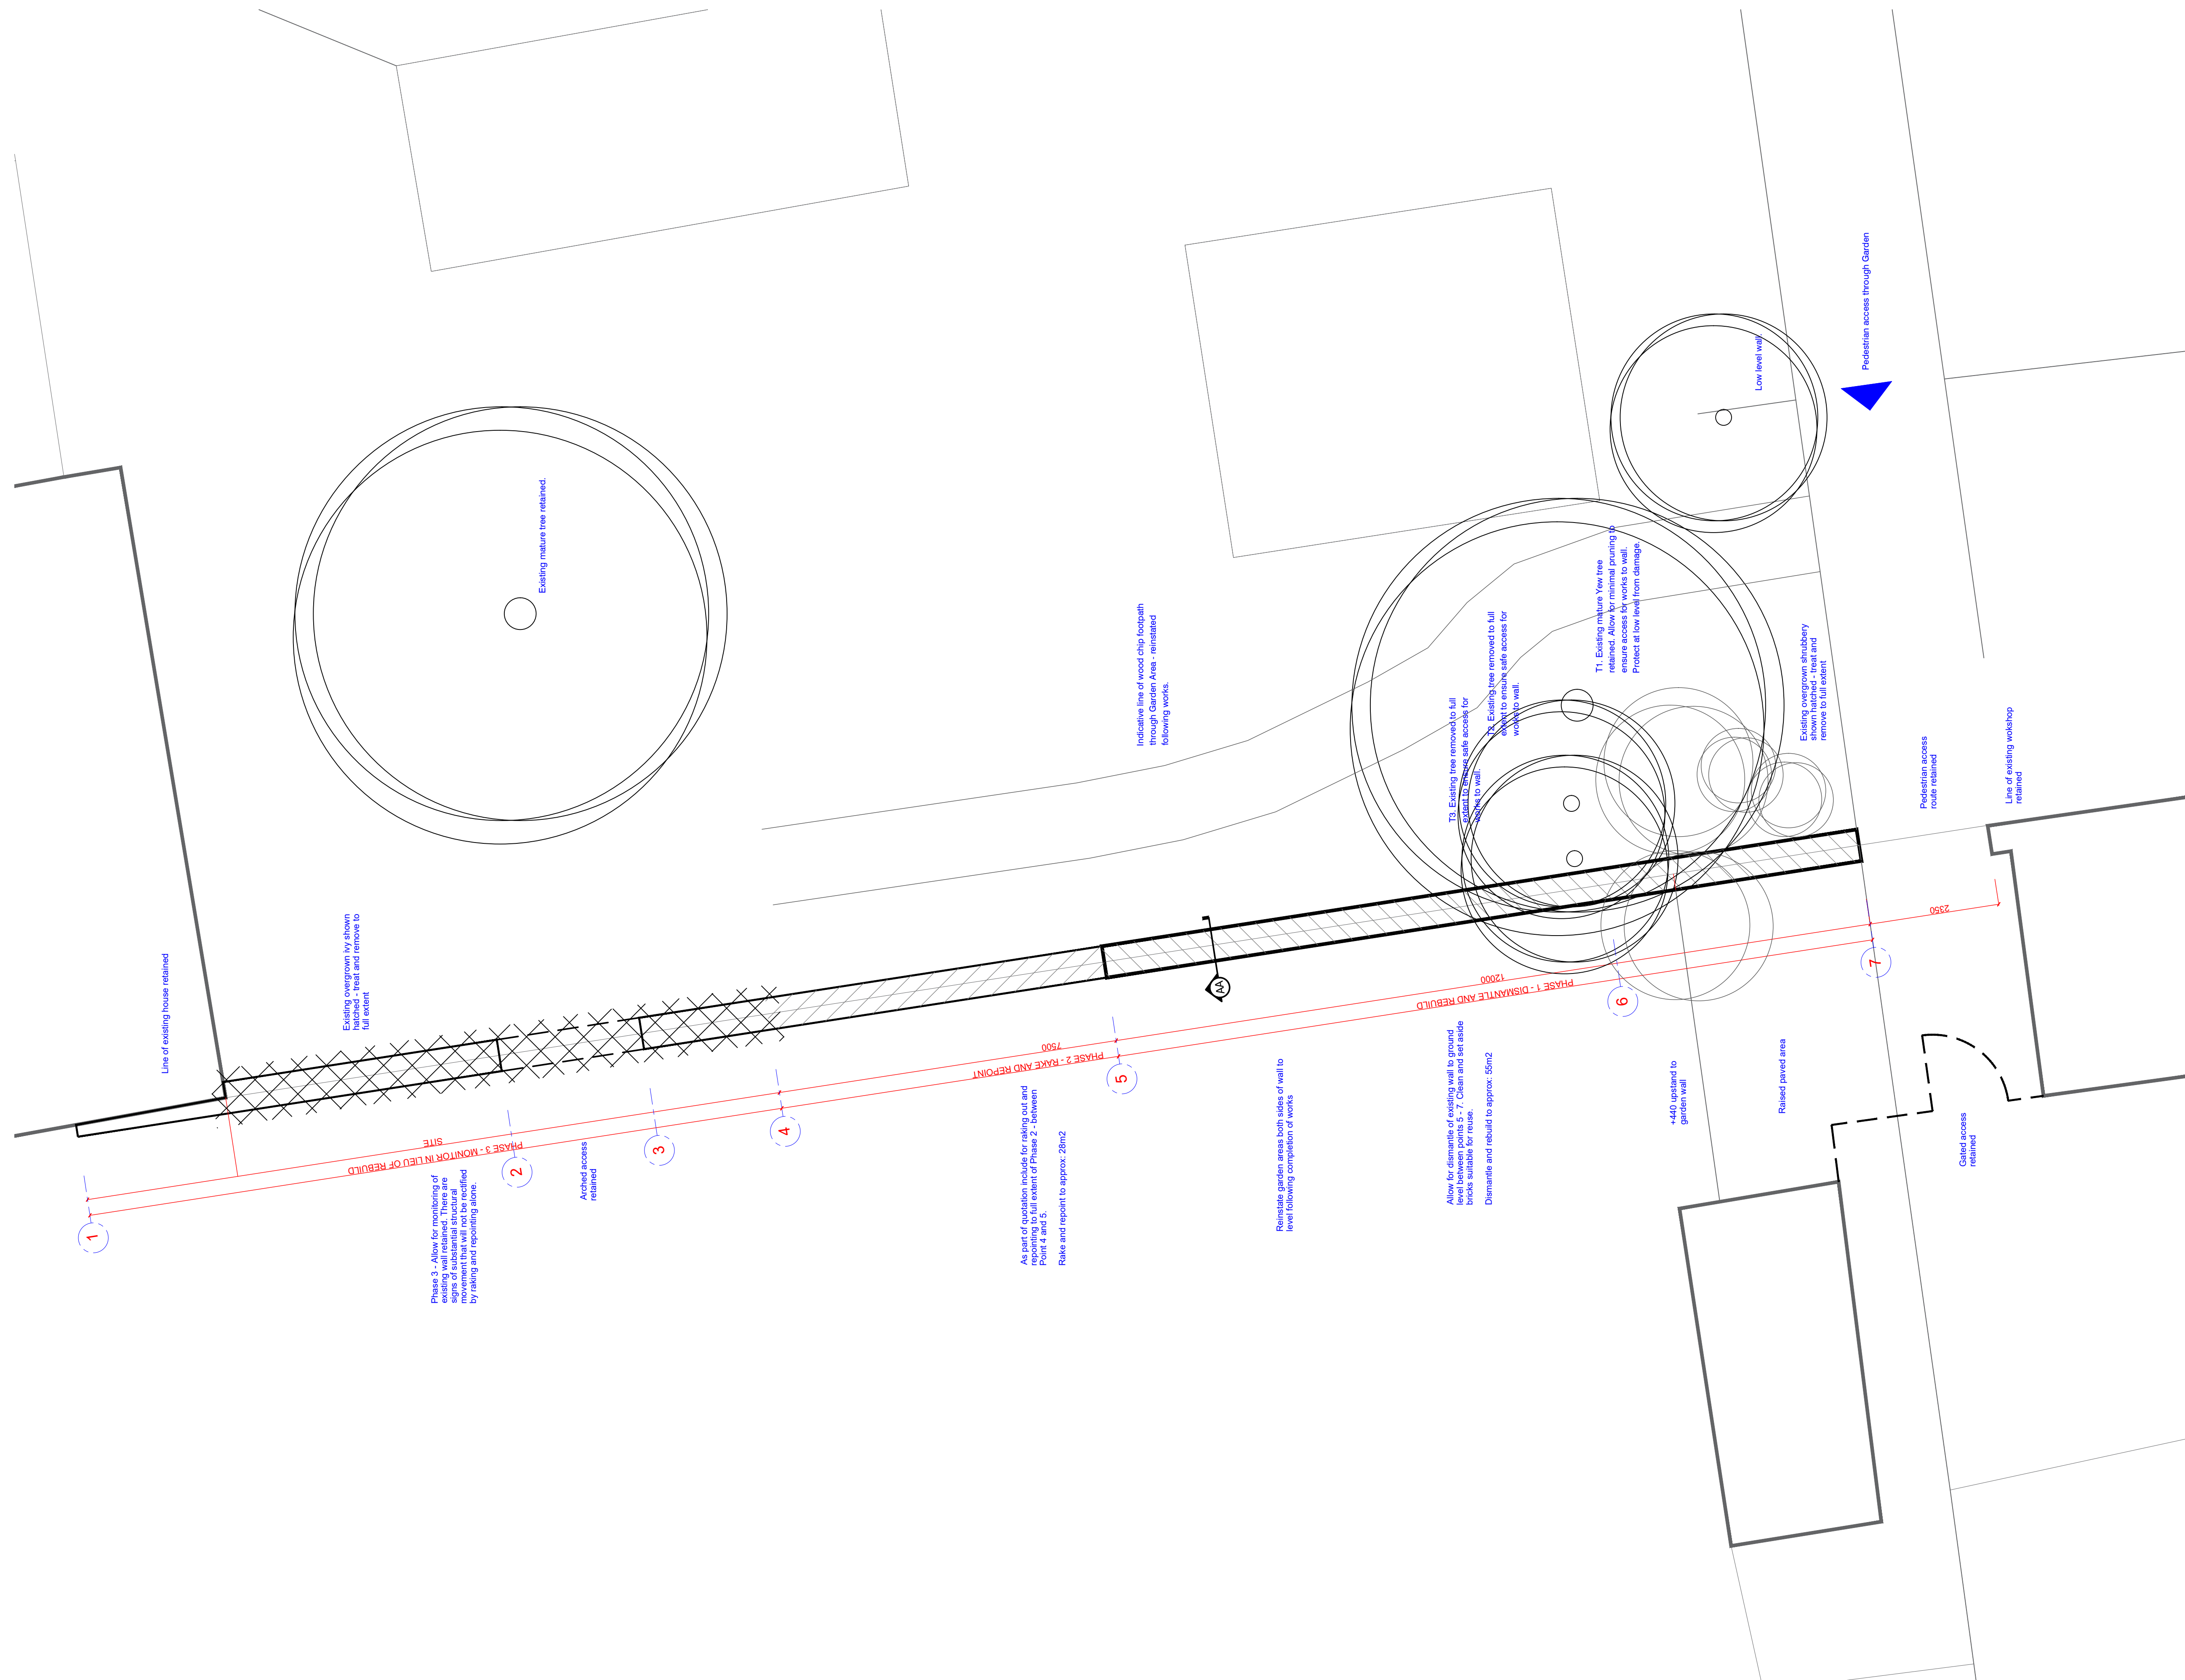

Disclaimer.

This drawing is to be read in conjunction with all related drawings. Do not scale from this drawing. All dimensions must be checked and verified on site before commencing any work or producing shop drawings.

This drawing is copyright and remains the property of Concertus Design and Property Consultants. When reproducing this drawing for any purpose, please ensure that Concertus is attributed clearly by either using the company logo, or as follows 'Image produced by Concertus Design & Property Consultants Limited'.

REV	DATE	BY	DESCRIPTION	CHKD

		Concertus[®] DESIGN & PROPERTY CONSULTANTS	
2 Friars Bridge Road - Ipswich - Suffolk - IP1 1RR			
Project		Project Number	
Garden Wall Rebuild Parkwood Centre Alfreton Park		CDL0329	
		Scales	
		1:50	
Drawing Title		At A1 Size	
Key Plan		Drawn	
		TTS	
		Chkd	
Lead Designer		Date	
Trev Steed		29/04/21	
email: trev.steed@concertus.co.uk		Tel: 07999 043920	
		Drawing Number	
		CDL0329-CDP-XX-00-DR-B-1003	
Project Code - Originator - Volume/System - Level/Location - Type - Role - Element - Number			