






Proposed Ground Floor Plan (1:100)

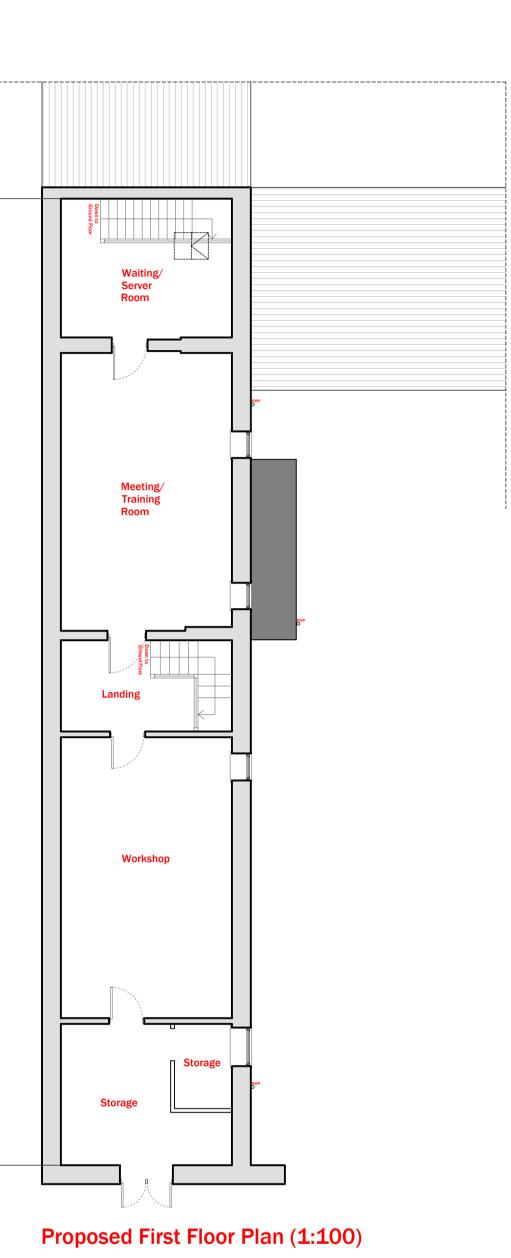

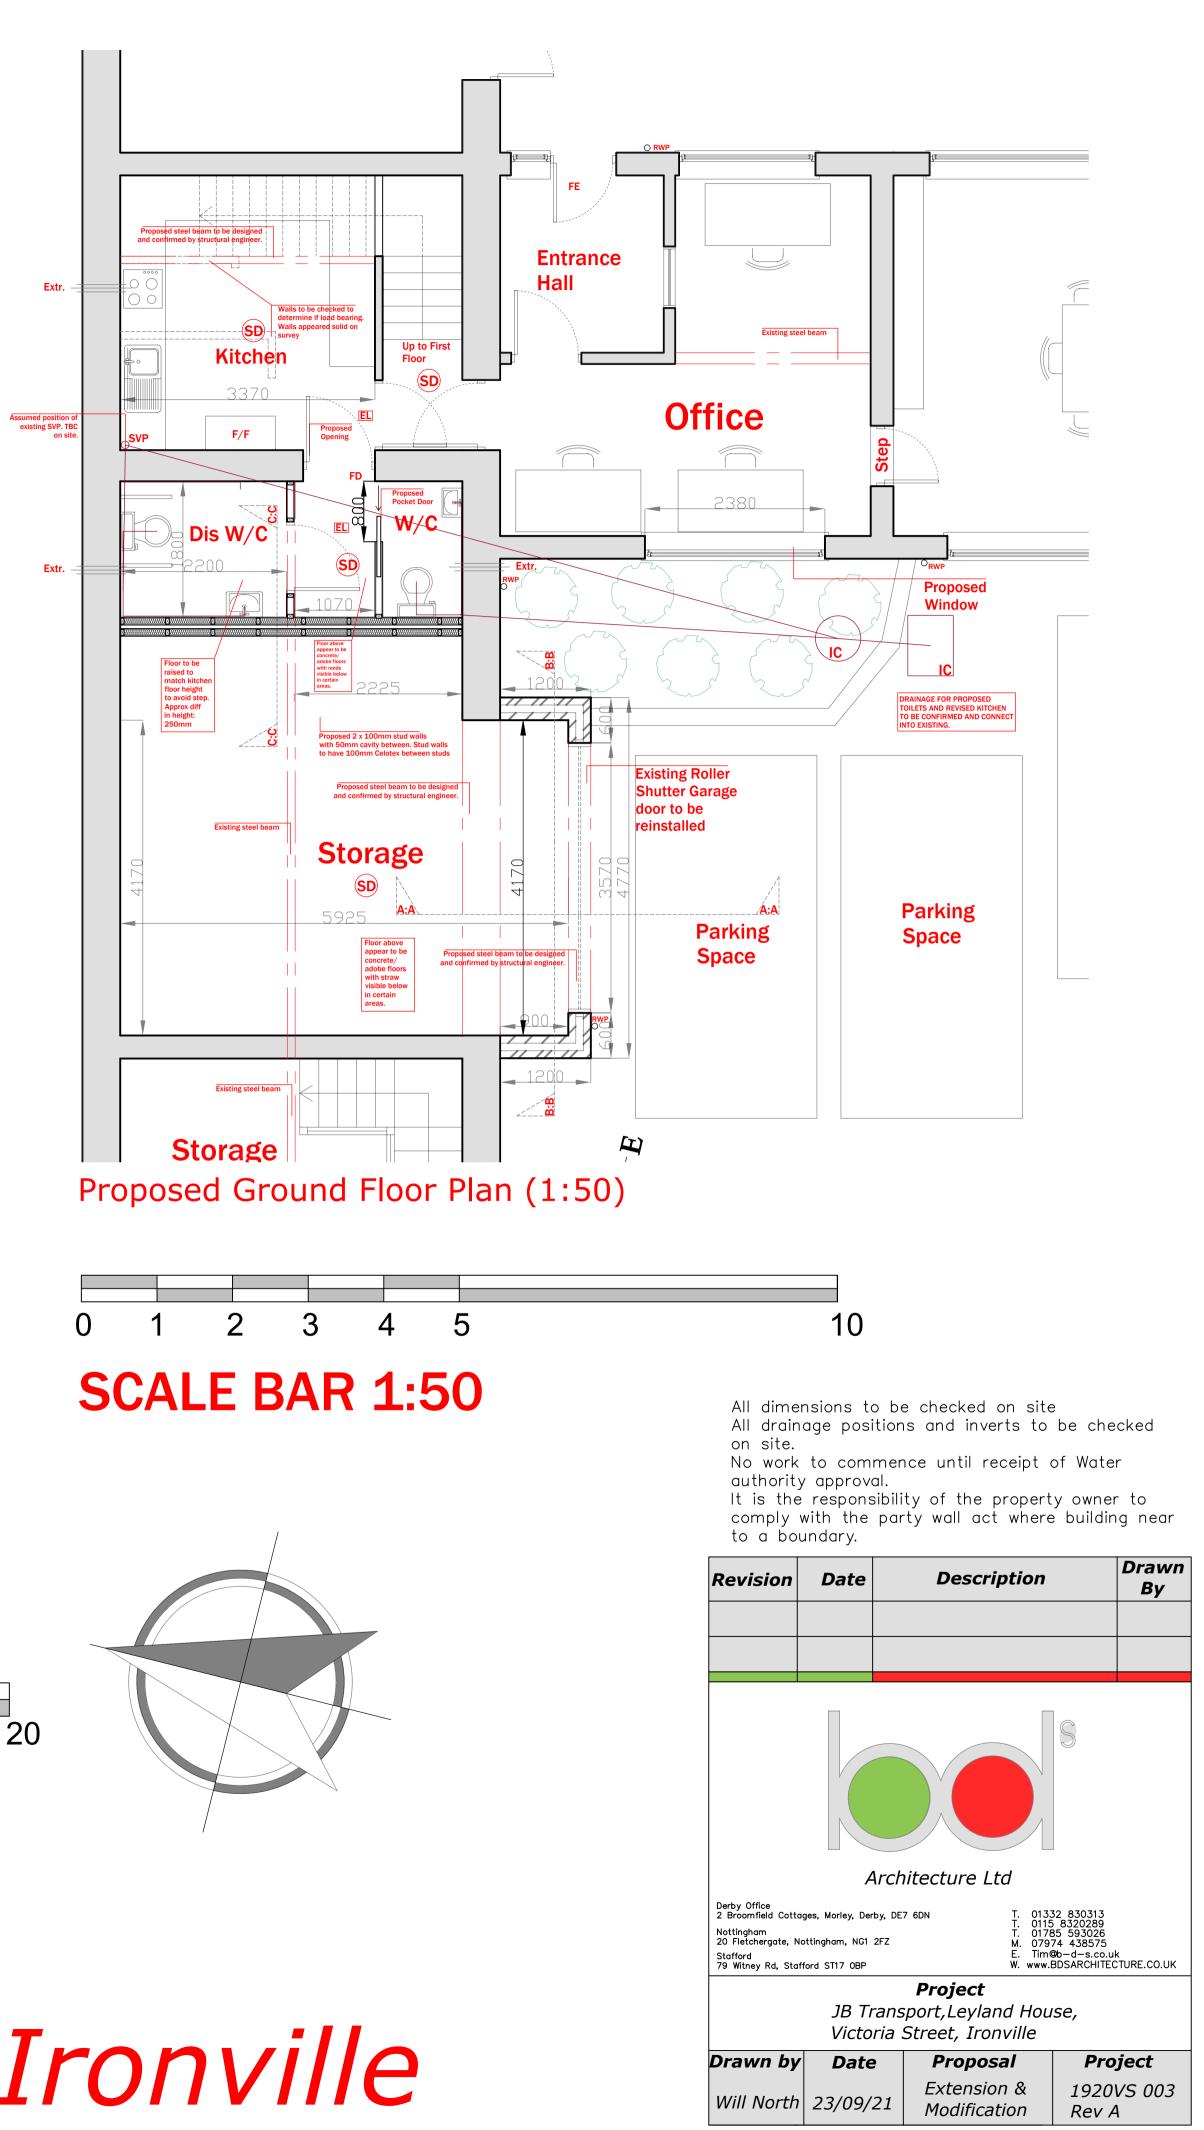

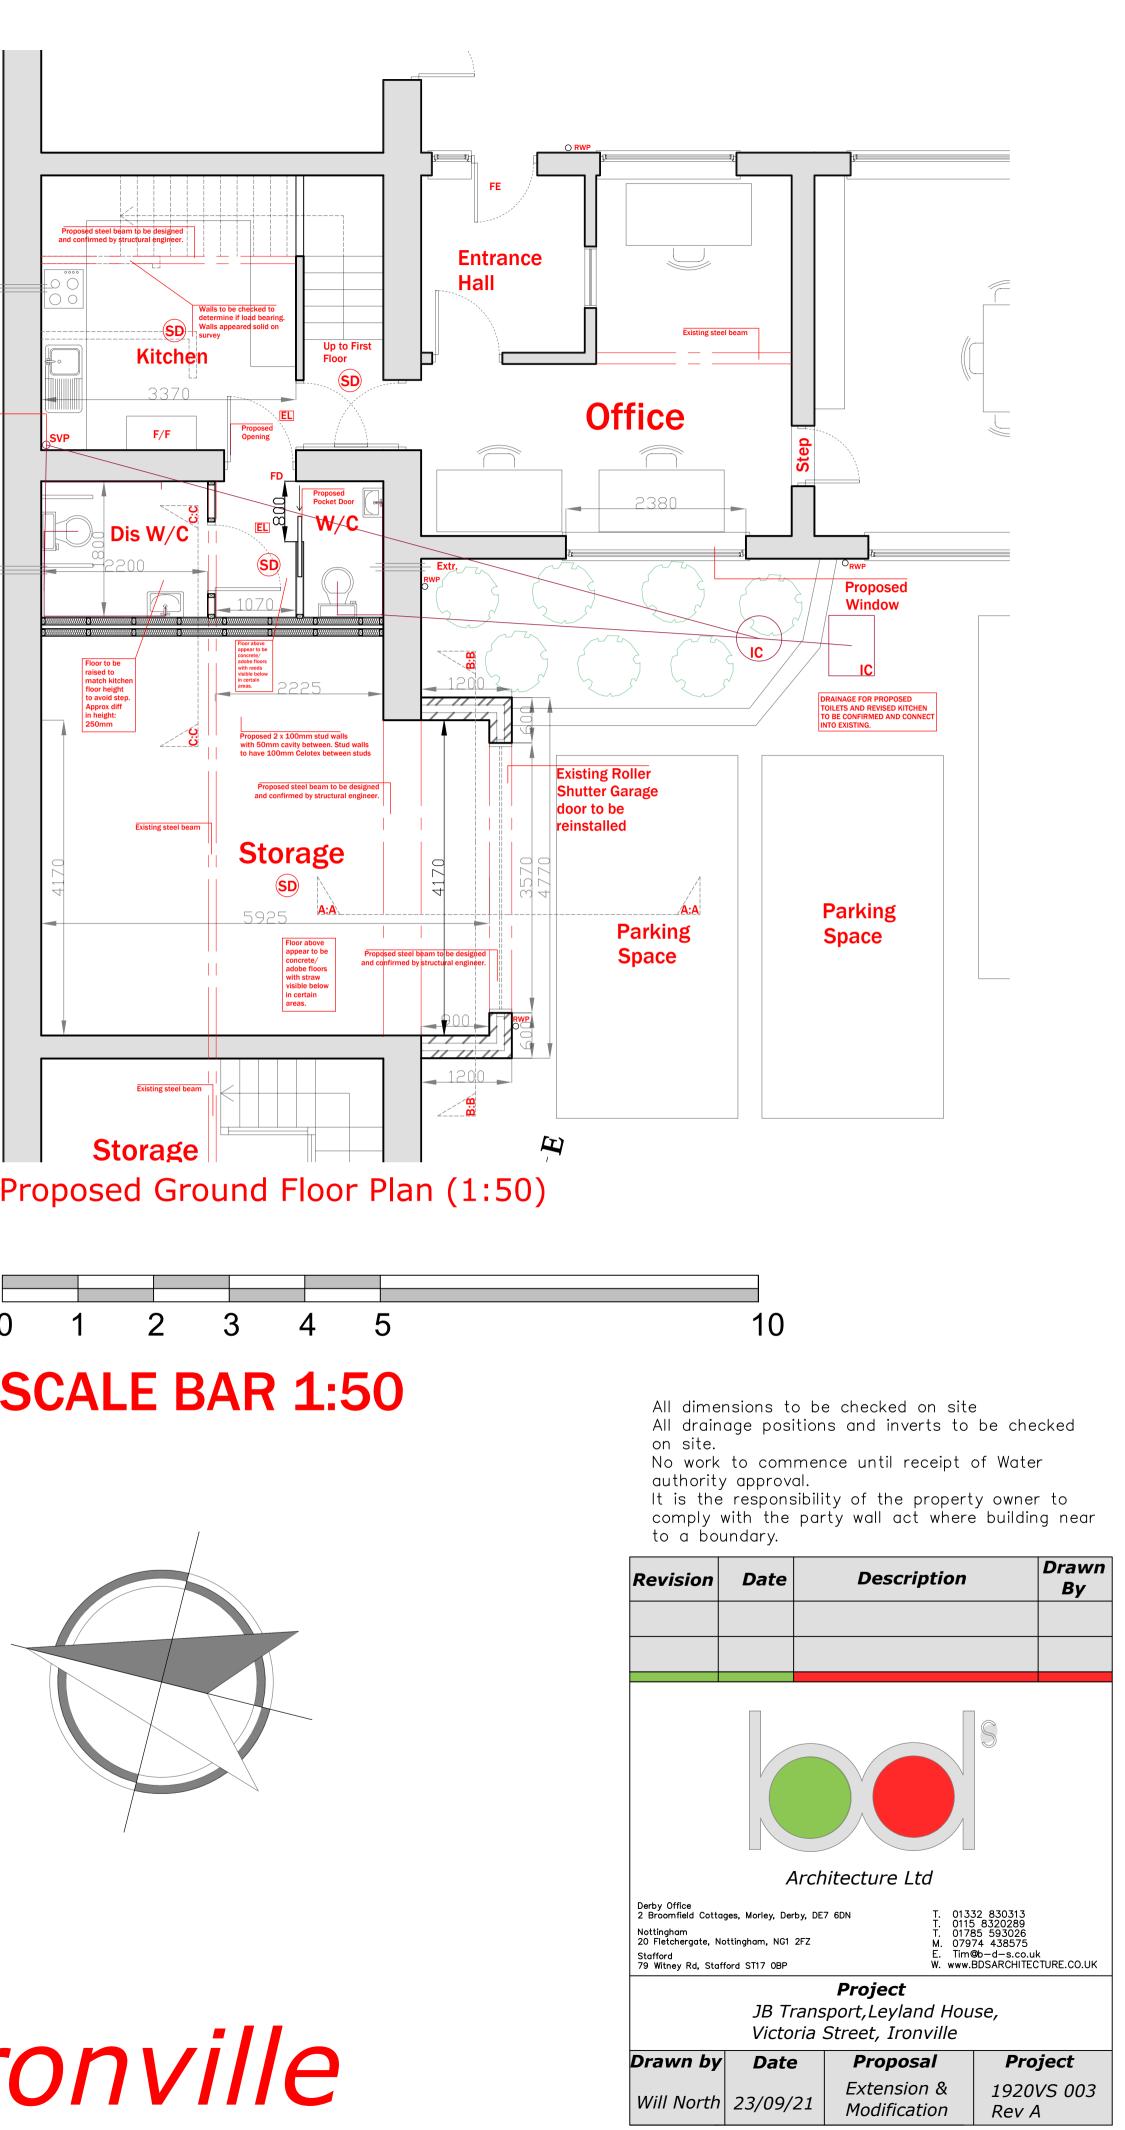

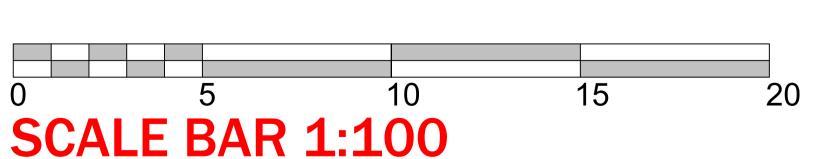

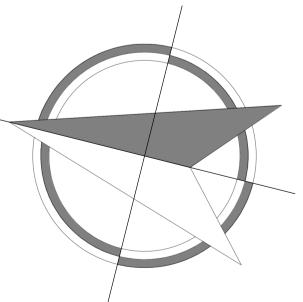

JB Transport, Victoria Street, Ironville