


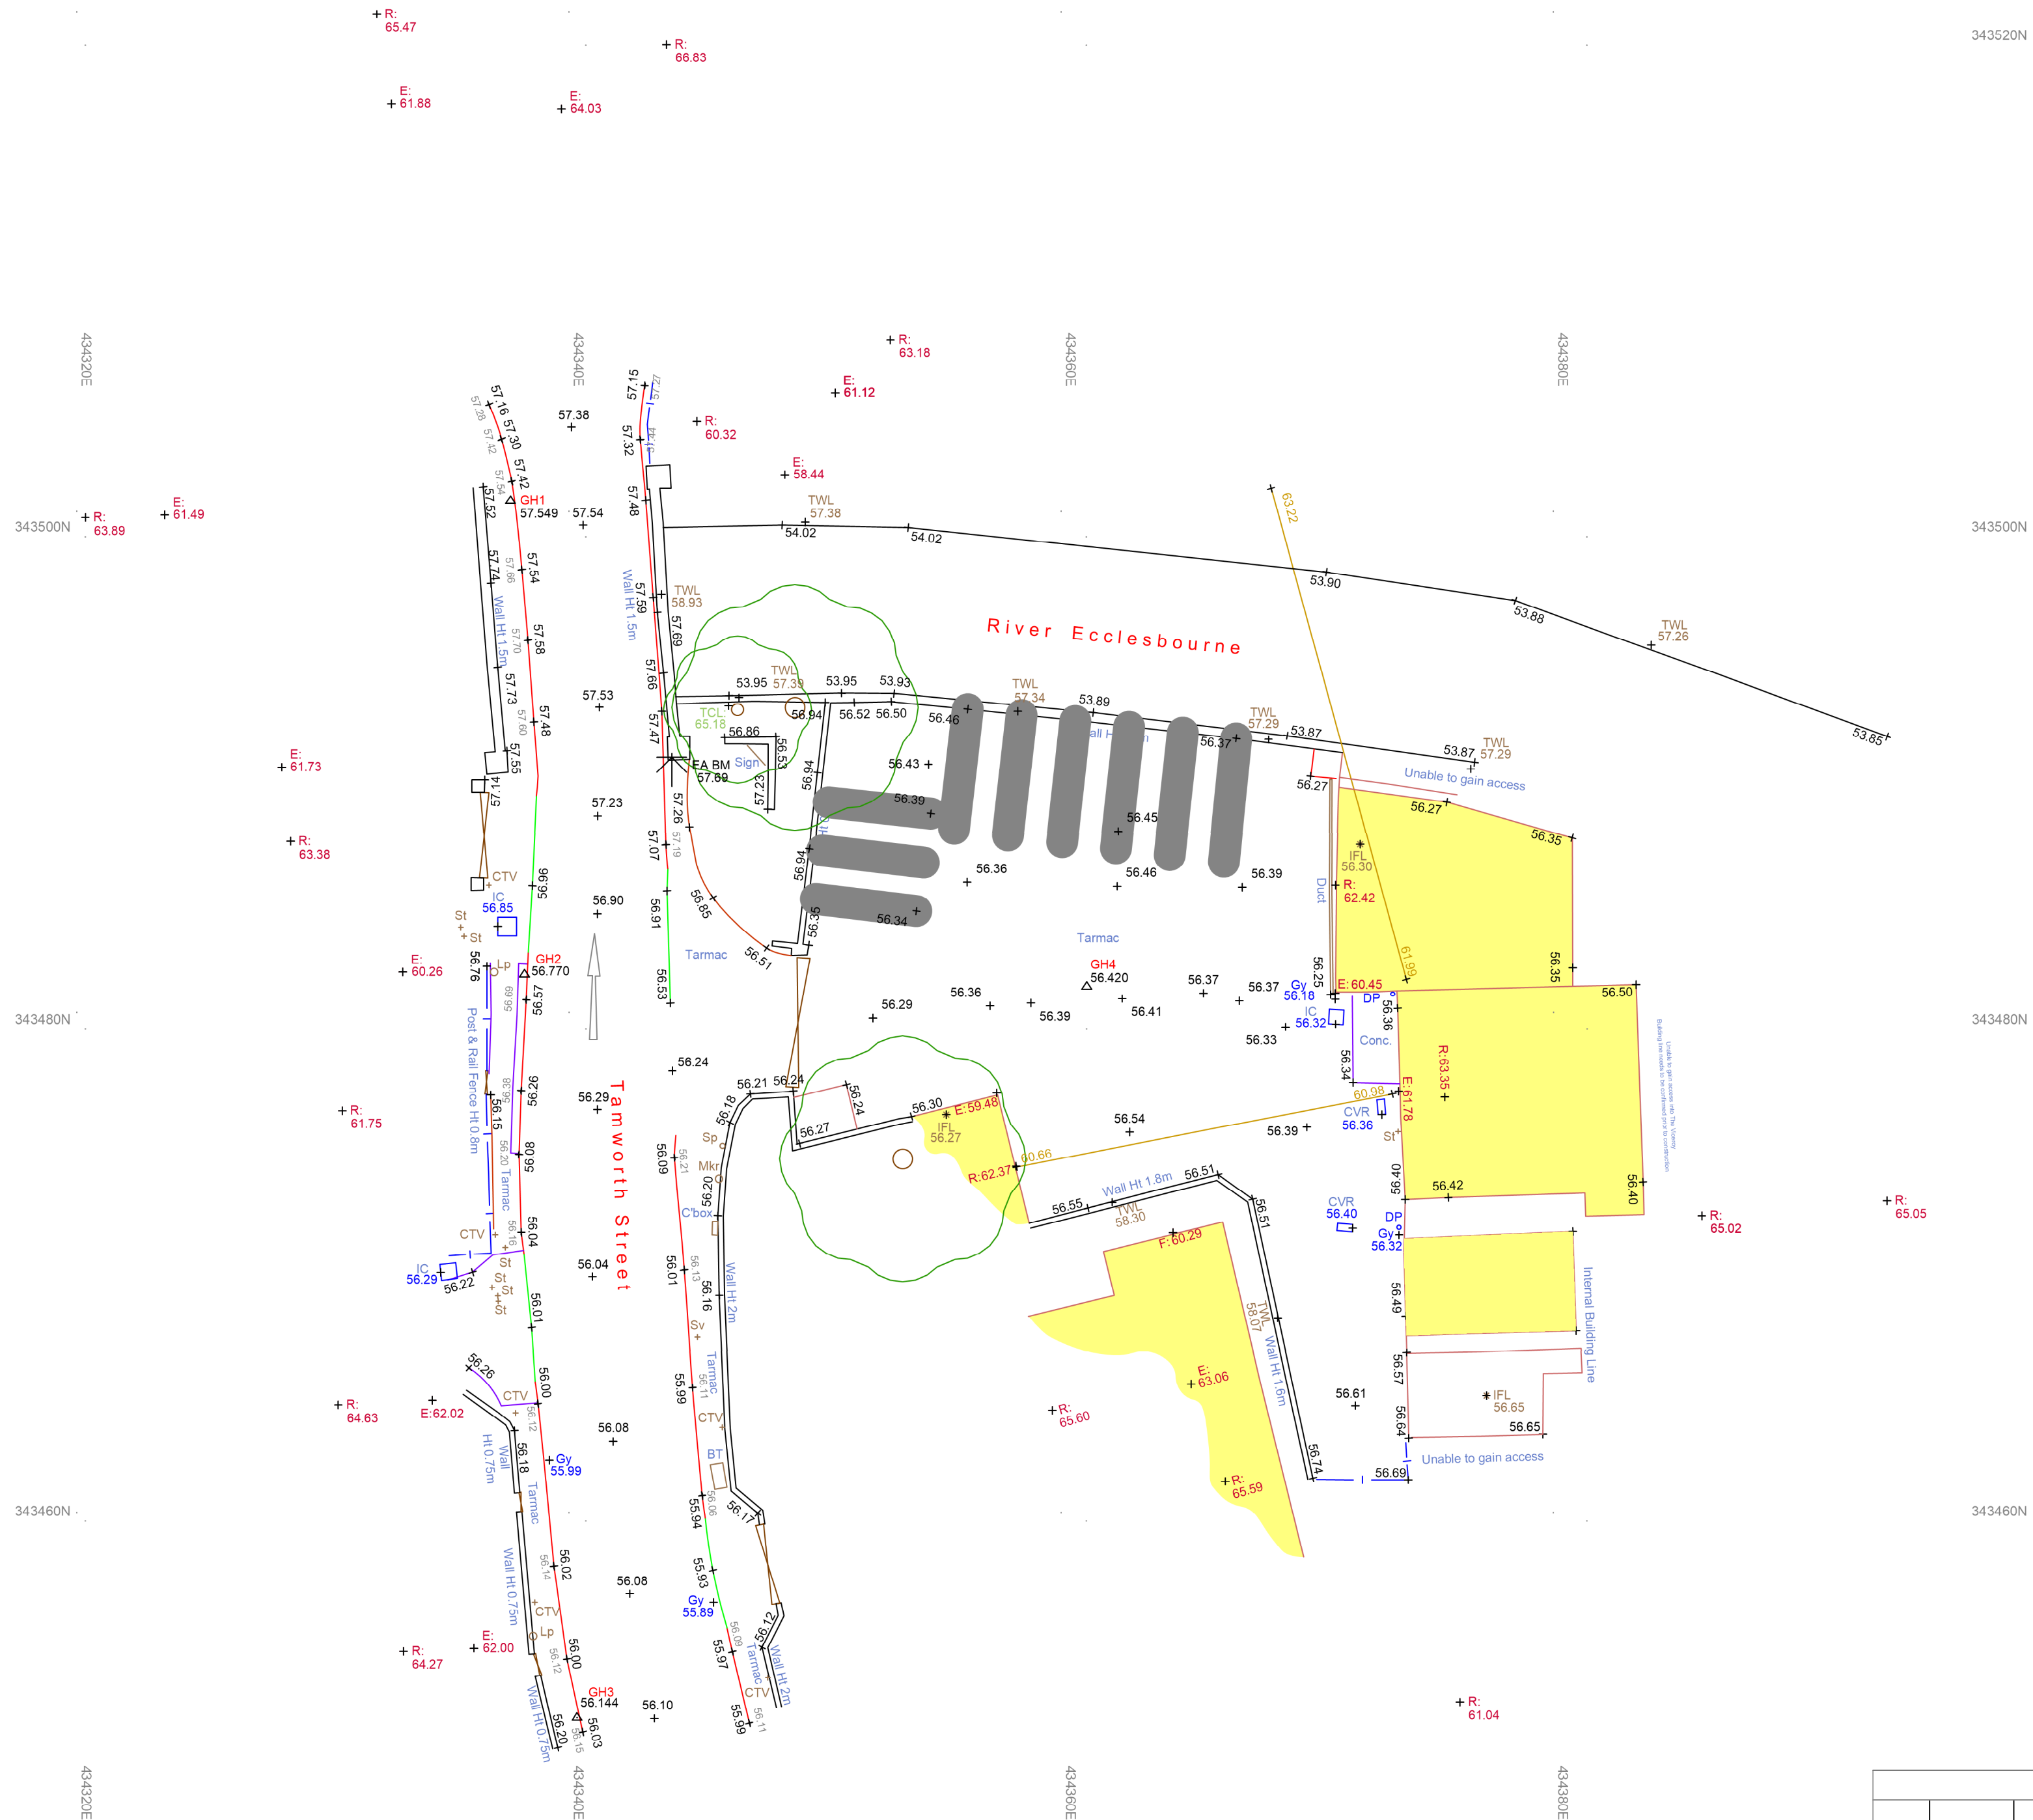

**greenhatch group**

Topographical Surveys  
Site Engineering  
Ability / CCTV Surveys

Measured Building Surveys  
3D Laser Scanning  
Revit & BIM Models

**Rowan House**  
Duffield Road  
Little Eaton  
Derby  
DE21 5DR

Tel (01332) 830044 Fax (01332) 830055  
admin@greenhatch-group.co.uk  
www.greenhatch-group.co.uk

| Location  | Address                                                                            | Postcode       | Phone          |
|-----------|------------------------------------------------------------------------------------|----------------|----------------|
| Albans    | 18 The Courtyard<br>Alban Park<br>Hemel Hempstead                                  | HP1 1AA        | (01727) 854481 |
| Newcastle | 24 Riverside Studios<br>Amethyst Road<br>Newcastle Bus Park<br>Newcastle Upon Tyne | NE4 6BE        | (01912) 736391 |
| London    | 27 Cornwell Terrace House<br>Regents Park<br>London NW1 1LL                        | London NW1 1LL | (02072) 24180  |

|   |                              |
|---|------------------------------|
| <b>Mr F Frixou</b><br><b>Benz Bavarian</b>   |                              |
| PROJECT<br><b>Tamworth Street,<br/>Duffield<br/>DE56 4ER</b>   |                              |
| TITLE<br><b>Topographical<br/>Survey</b>   |                              |
| SCALE<br><b>A2@ 1: 200</b>   | DATE<br><b>11.03.20</b>      |
| DRAWN<br><b>SS</b>   | QUALITY REF<br><b>GH7184</b> |
| Level datum<br>Grid orientation   | See note<br>See note         |
| Job number   | 36368                        |
| Drawing No.<br><b>36368_T</b>   | Rev.<br><b>1</b>             |
| Comments<br>This plan should only be used for its original purpose. Greenhatch Group accepts no responsibility for this plan if supplied to any party other than the original client.<br>All dimensions should be checked on site prior to design and construction.<br>Drainage information (where applicable) has been visually inspected from the surface and therefore should be treated as approximate only.<br>Notes: |                              |
| Copyright Greenhatch Group, 06/07/13   |                              |